



PROPOSED


NOTE: All drawings to be read in conjunction with the Technical Specification, Construction Notes, Construction Details, Consultant, Manufacture and Specialist drawings. This drawing is copyrighted

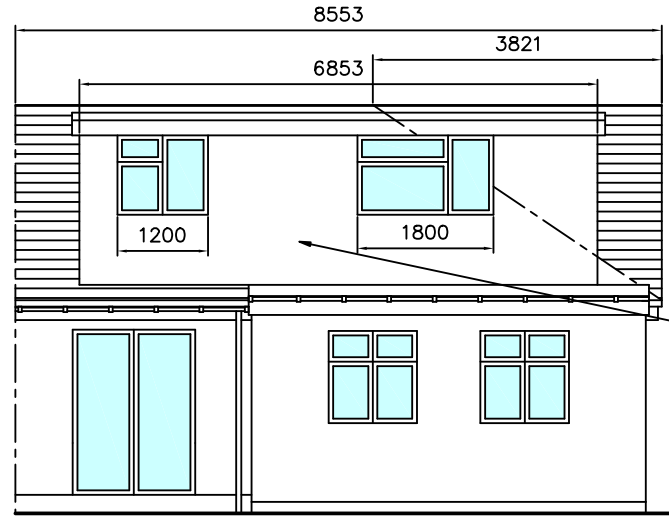


REAR

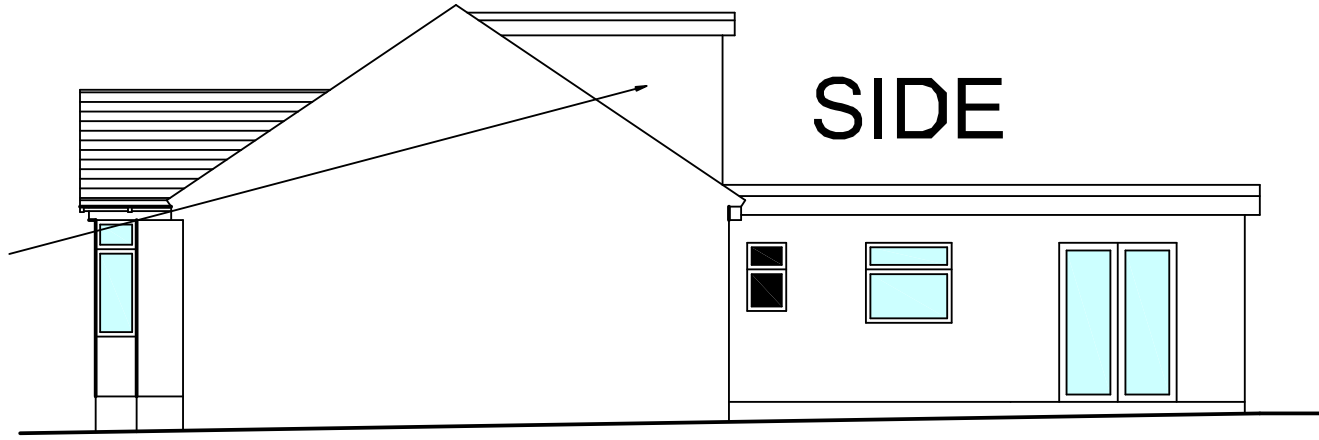


SIDE

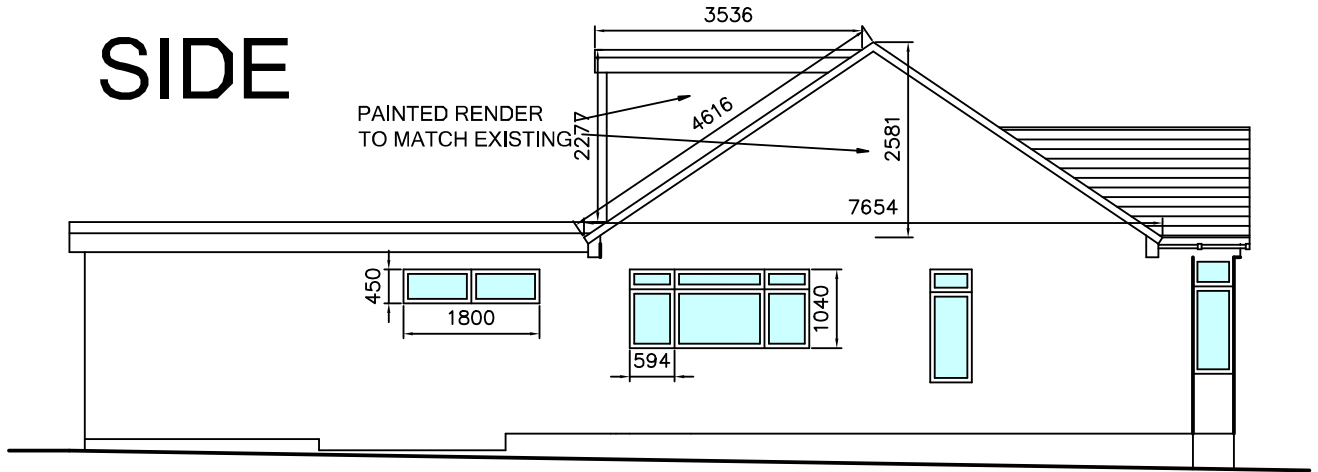

SIDE

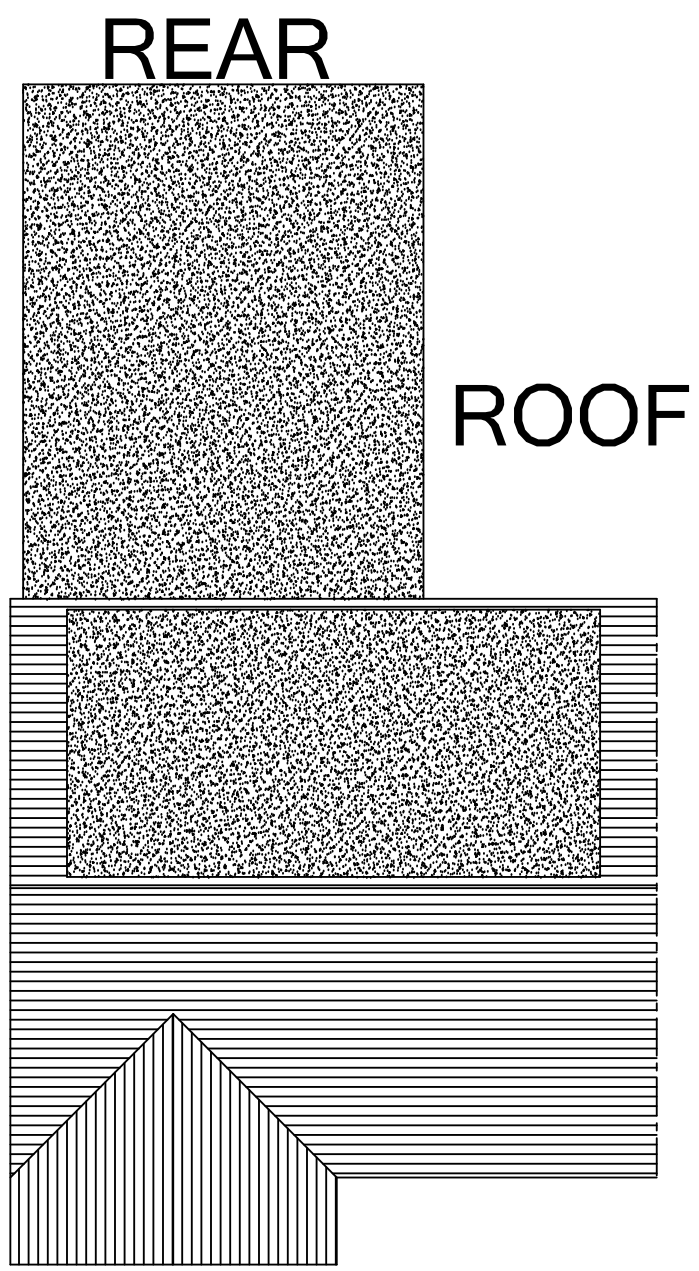

FRONT

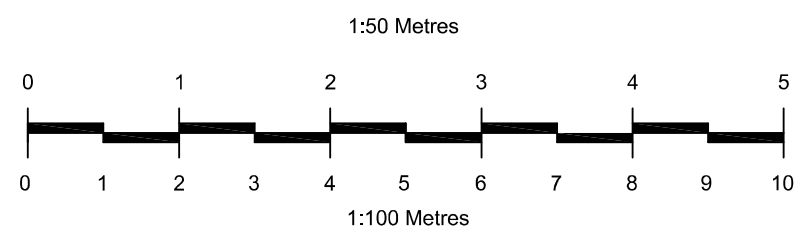

PROJECT		
HIP TO GABLE LOFT CONVERSION & FENESTRATION		
25 ELMTREE ROAD		
PITSEA		
ESSEX SS16 4TN		
DRAWING:		
PROPOSED		
SCALE:	DATE:	
1:100@A3	DECEMBER 2023	
DRAWING No:	REV. No:	
103	0	
REVISION	REASON	DATE

THIS DRAWING IS A COPYRIGHT
All dimensions to be checked on site or in the workshop before work commences. Only figured dimensions to be worked to. If in doubt, ask.