

# EXISTING


NOTE: All drawings to be read in conjunction with the Technical Specification, Construction Notes, Construction Details, Consultant, Manufacture and Specialist drawings. This drawing is copyrighted

FRONT



REMOVE STACK


SIDE

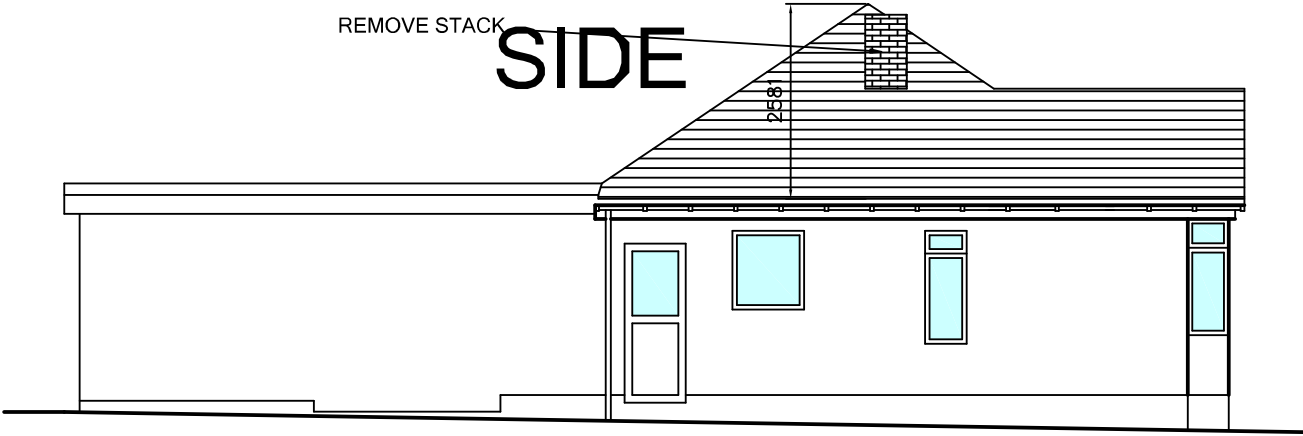


REAR



SIDE

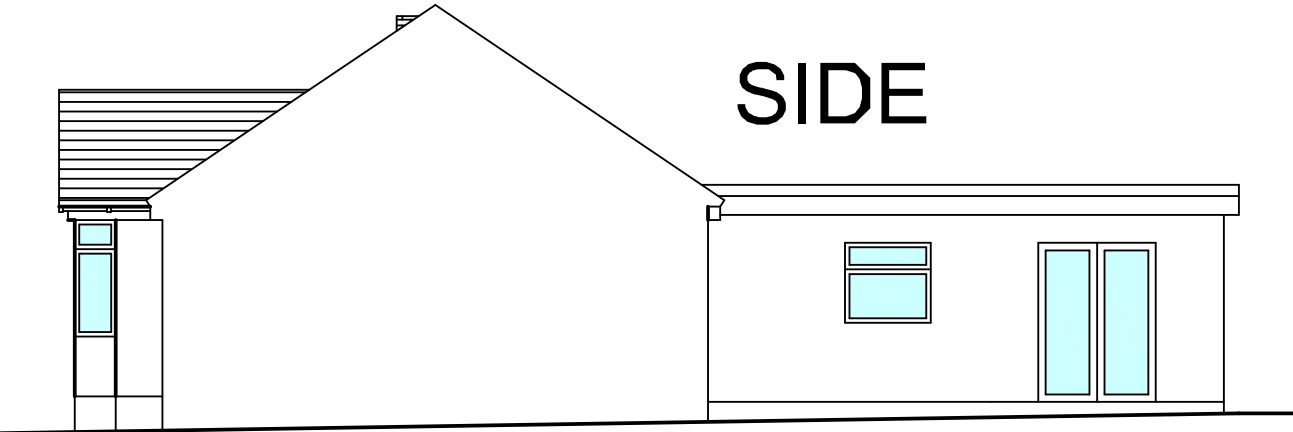

1:50 Metres

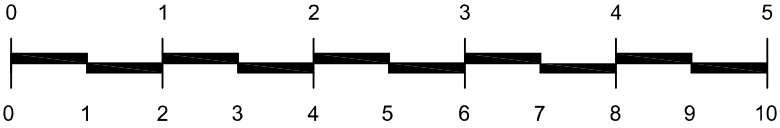

1:100 Metres

PROJECT  
**HIP TO GABLE LOFT CONVERSION & FENESTRATION**  
 25 ELMTREE ROAD  
 PITSEA  
 ESSEX SS16 4TN  
 DRAWING:  
**EXISTING**

SCALE: **1:100@A3** DATE: **DECEMBER 2023**

DRAWING NO: **101** REV. NO: **0**

REVISION	REASON	DATE

THIS DRAWING IS A COPYRIGHT  
 All dimensions to be checked on site or in the workshop before work commences. Only figured dimensions to be worked to. If in doubt, ask.