



EXISTING FRONT ELEVATION

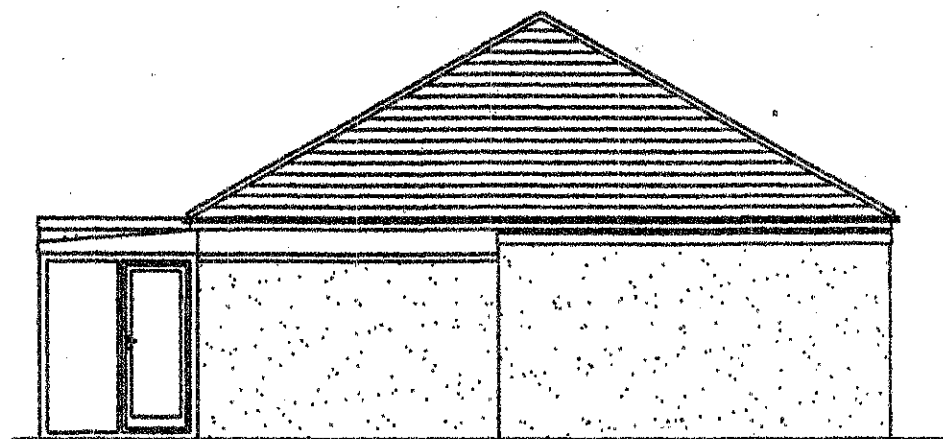


EXISTING SIDE ELEVATION

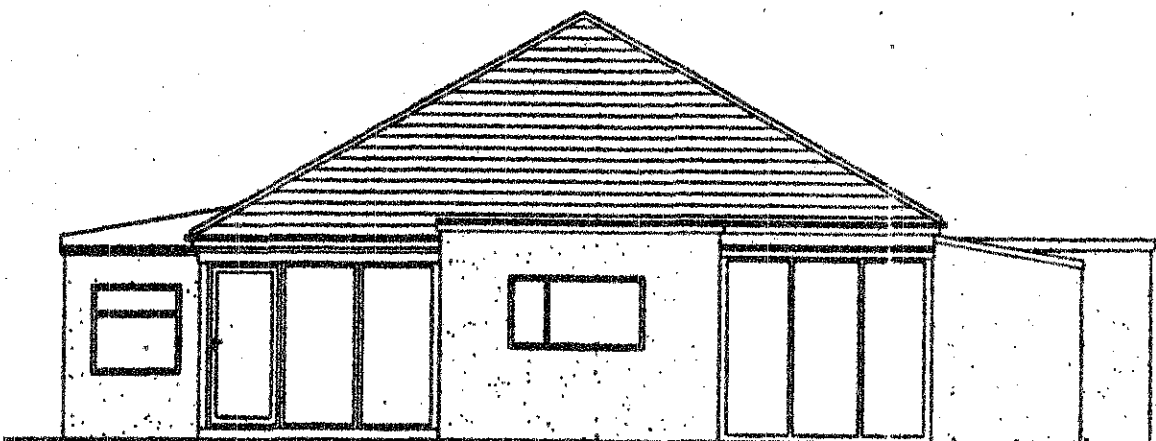


EXISTING REAR ELEVATION

2.75

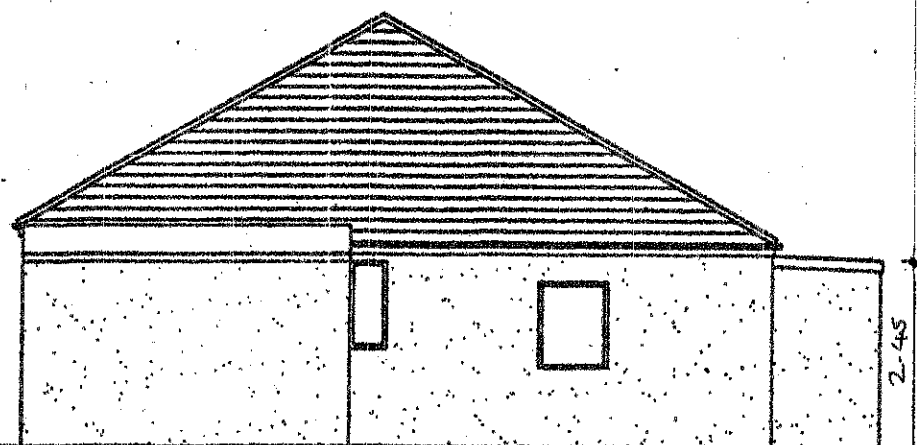


EXISTING SIDE ELEVATION

2.45

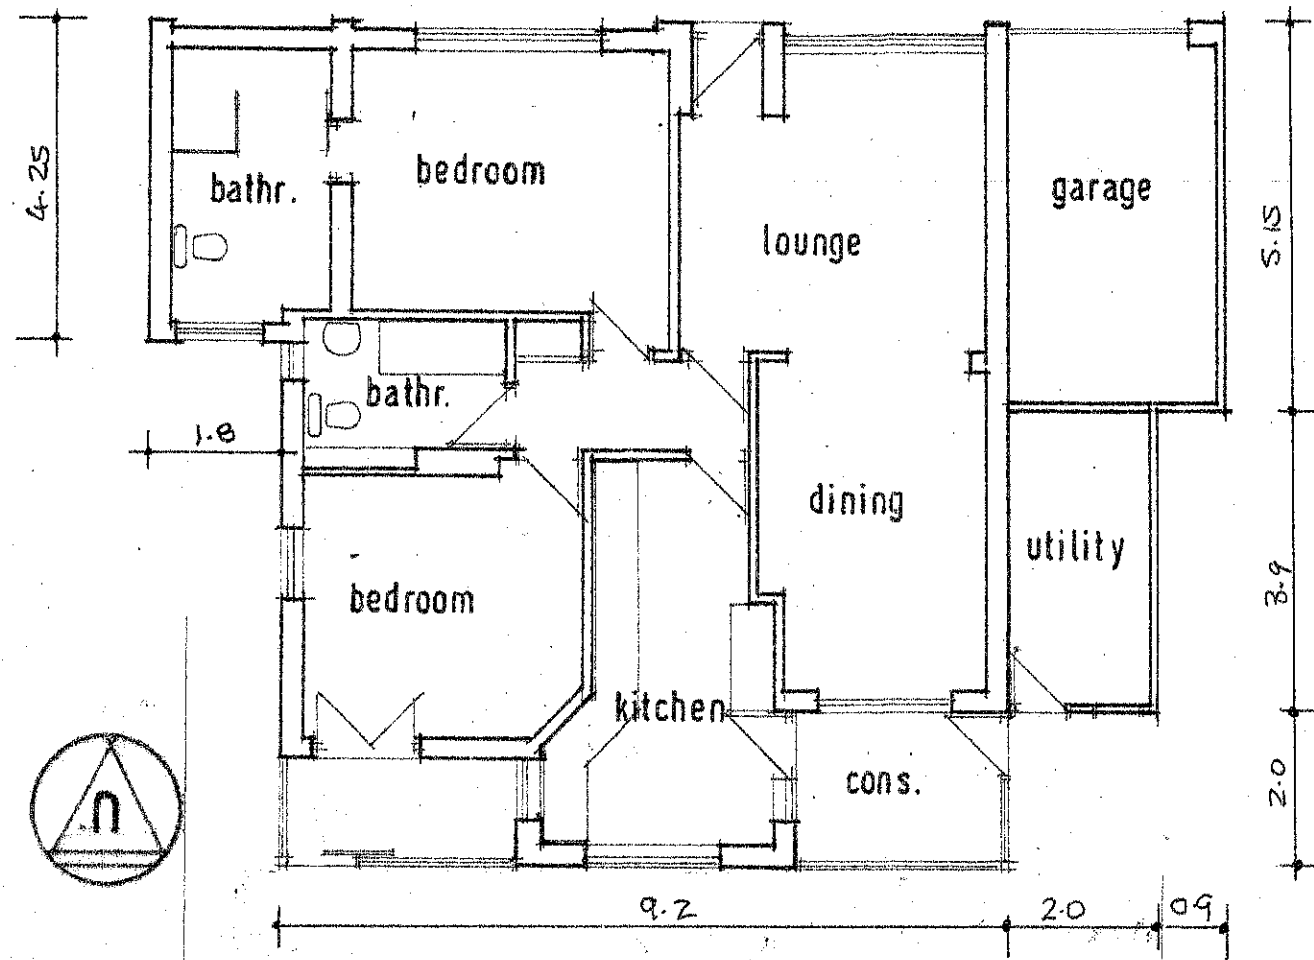

existing plan

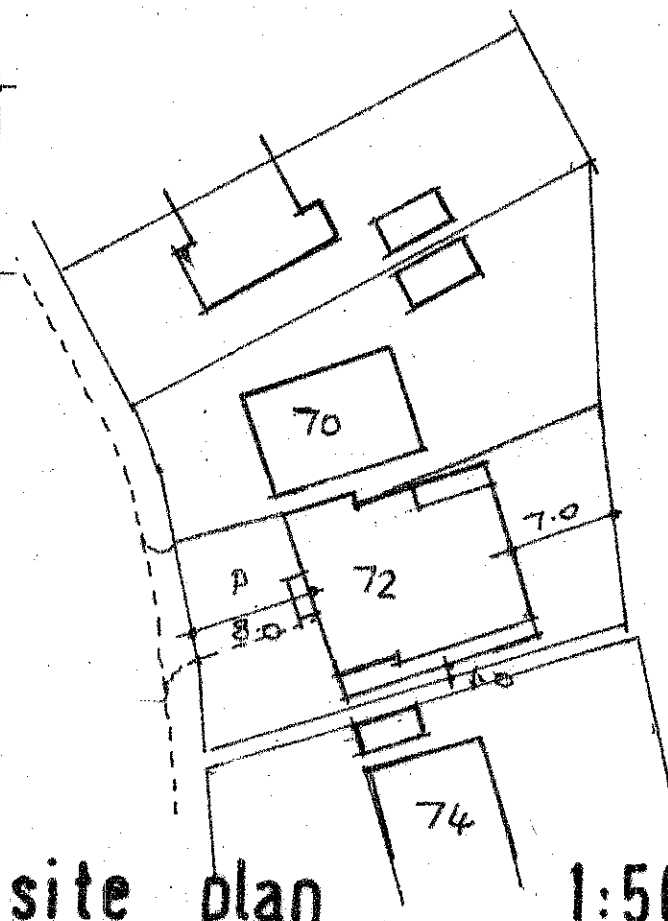

site plan 1:500

**PROPOSED EXTENSION TO No. 72
ROSEHILL ROAD, BURNLEY.**

Scale 1:100 at A3