


0 10m 20m 30m 40m 50m 1:500

0 20m 40m 60m 80m 100m 1:1250



1 Existing Site Layout
Scale: 1:1250

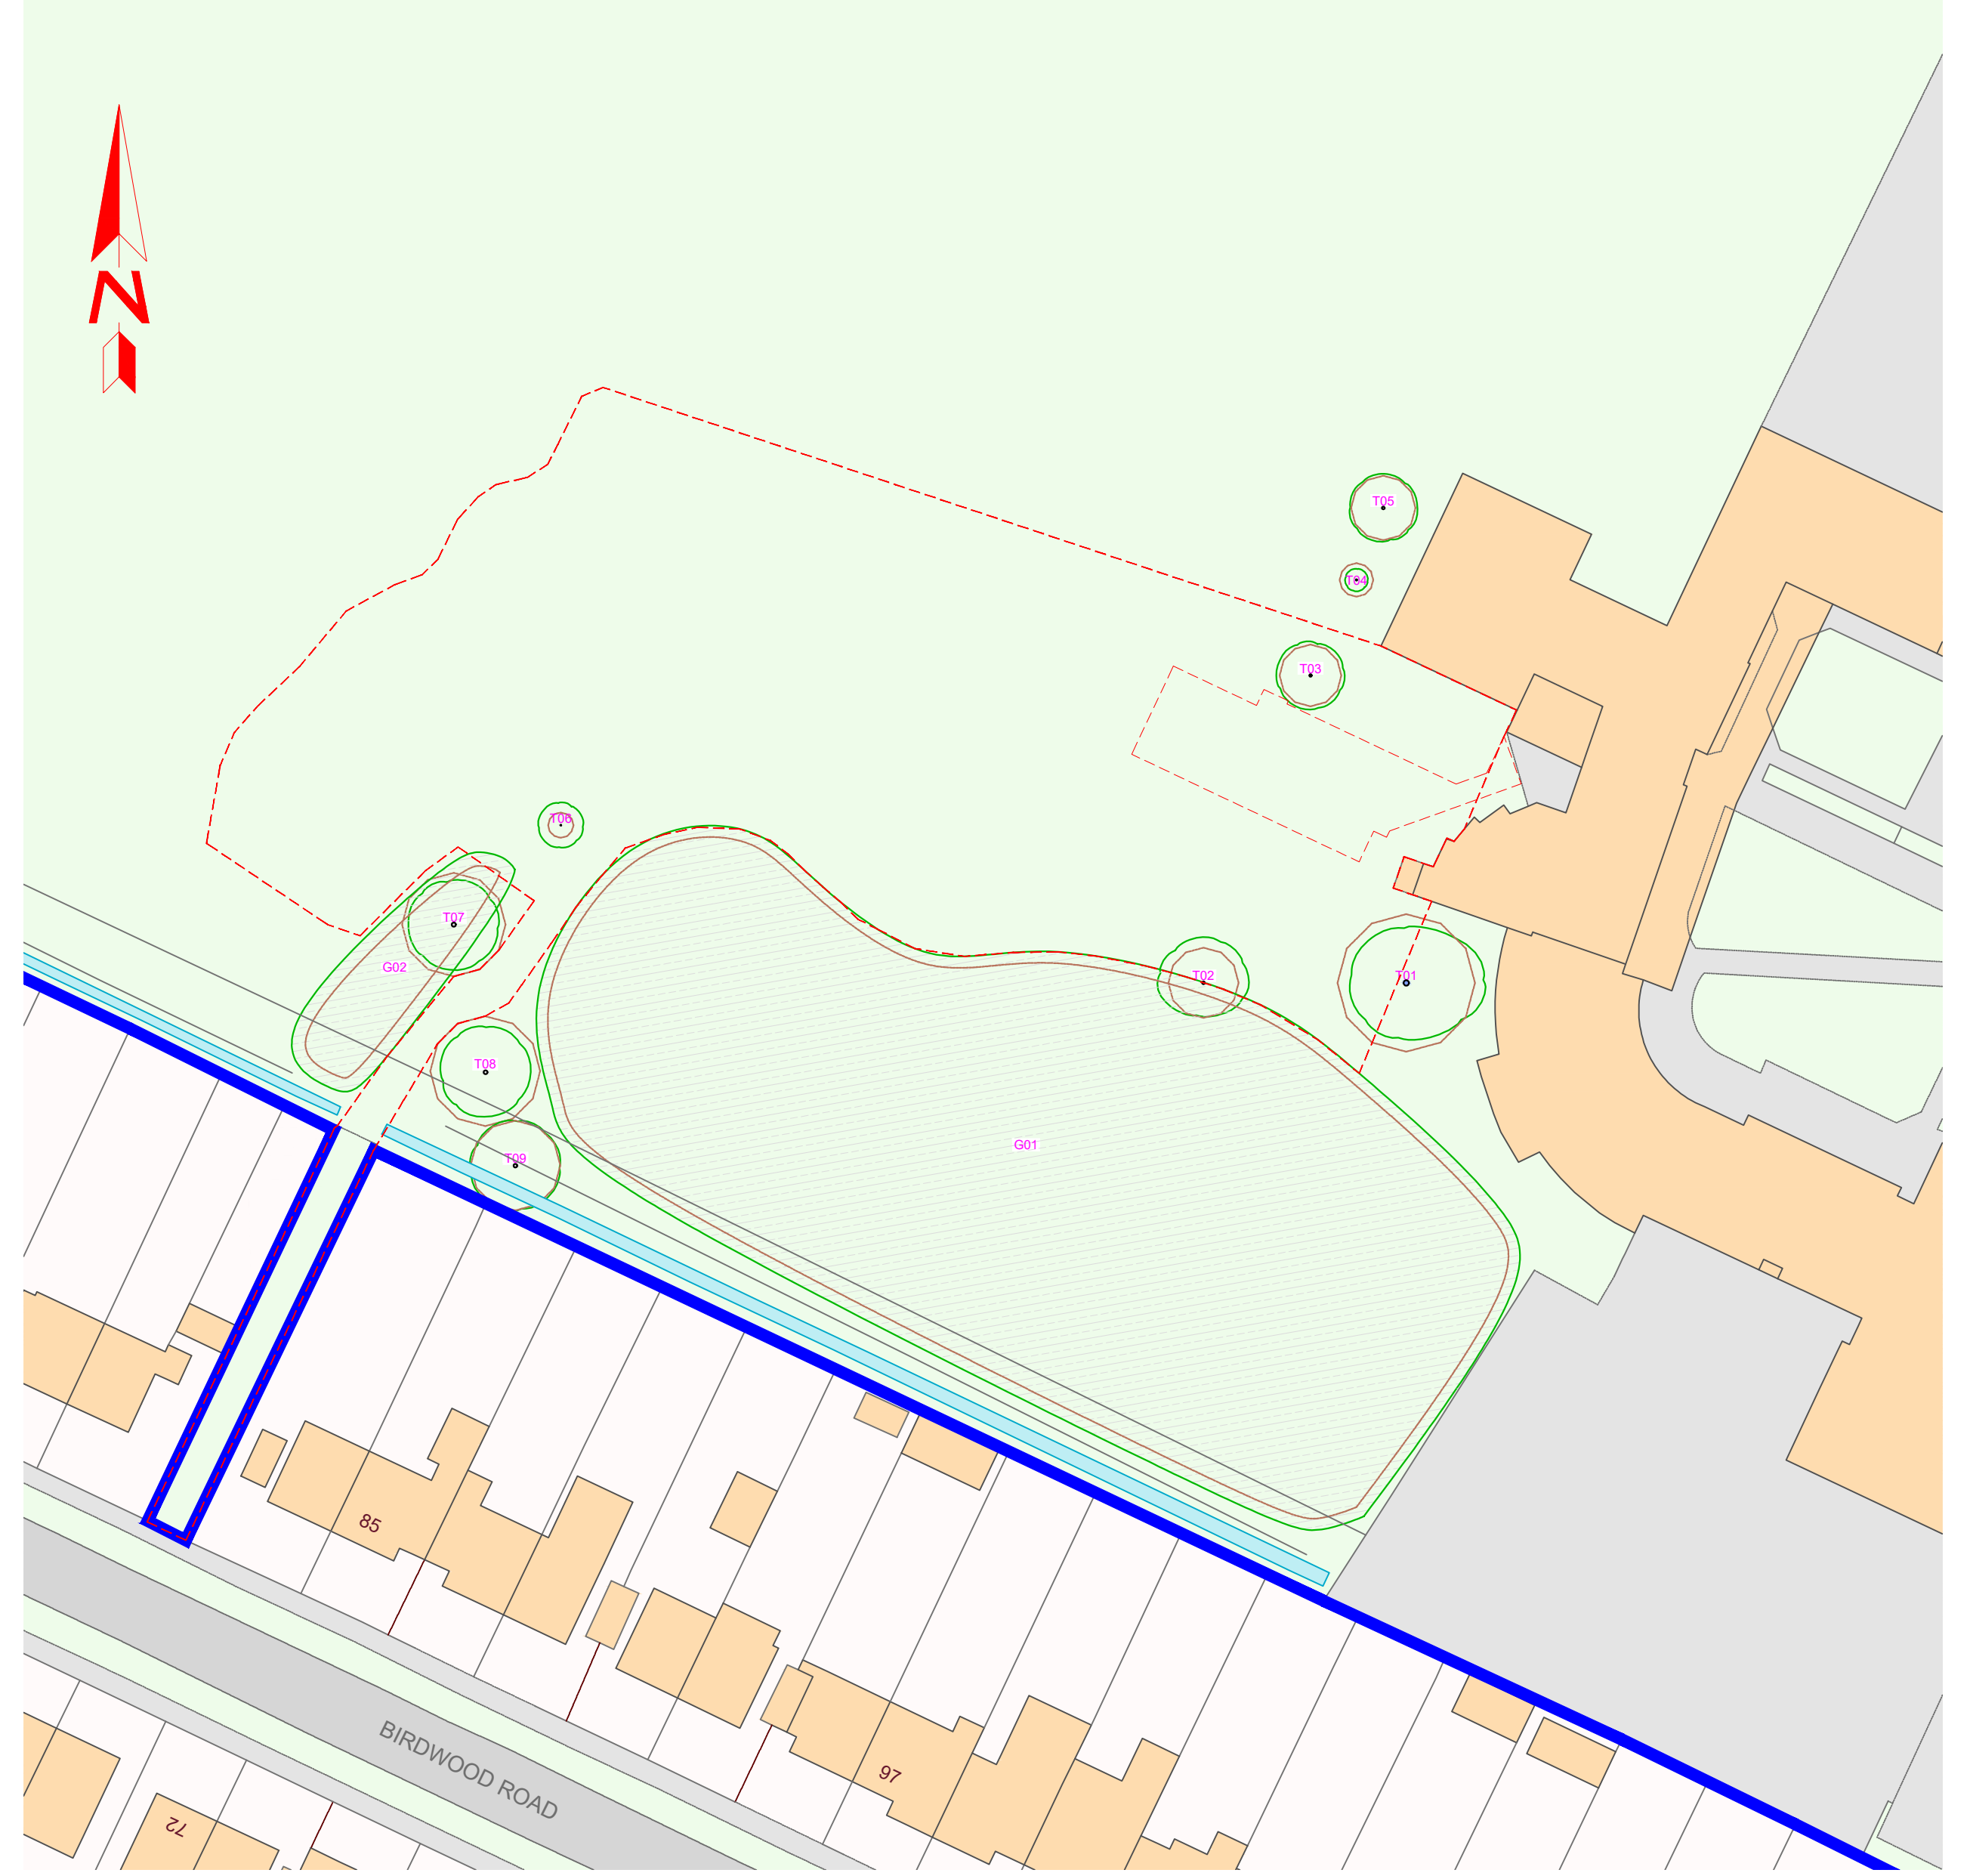

2 Existing Tree Layout (Arbocultural)
Scale: 1:500

Rev:	Date:	Description:	APP:
E	08.12.23	Site boundary amends	
D	27.10.23	Site boundary amends	
C	26.10.23	Site boundary amends	

Document Status: Purpose of Issue:
PLANNING

Building & Project Consultancy
Floor 2 10 Wellington Place
Leeds LS1 4AP
Tel: 0113 243 0101
Email: buildingconsultancy@eddisons.com
W: www.eddisons.com

Project Title:
St Bede's School
Birdwood Road
Cambridge
CB1 3TD

Drawing Title:
Existing Part Block Plan

Office ID:	Scale:	Date:	Drawn:	Checked:
823	As noted	Sept 23	NR	

162909 - EDD - ZZ - XX - DR - A - (90)002 - E