





**LEVEL 1 PLAN - 1:50**

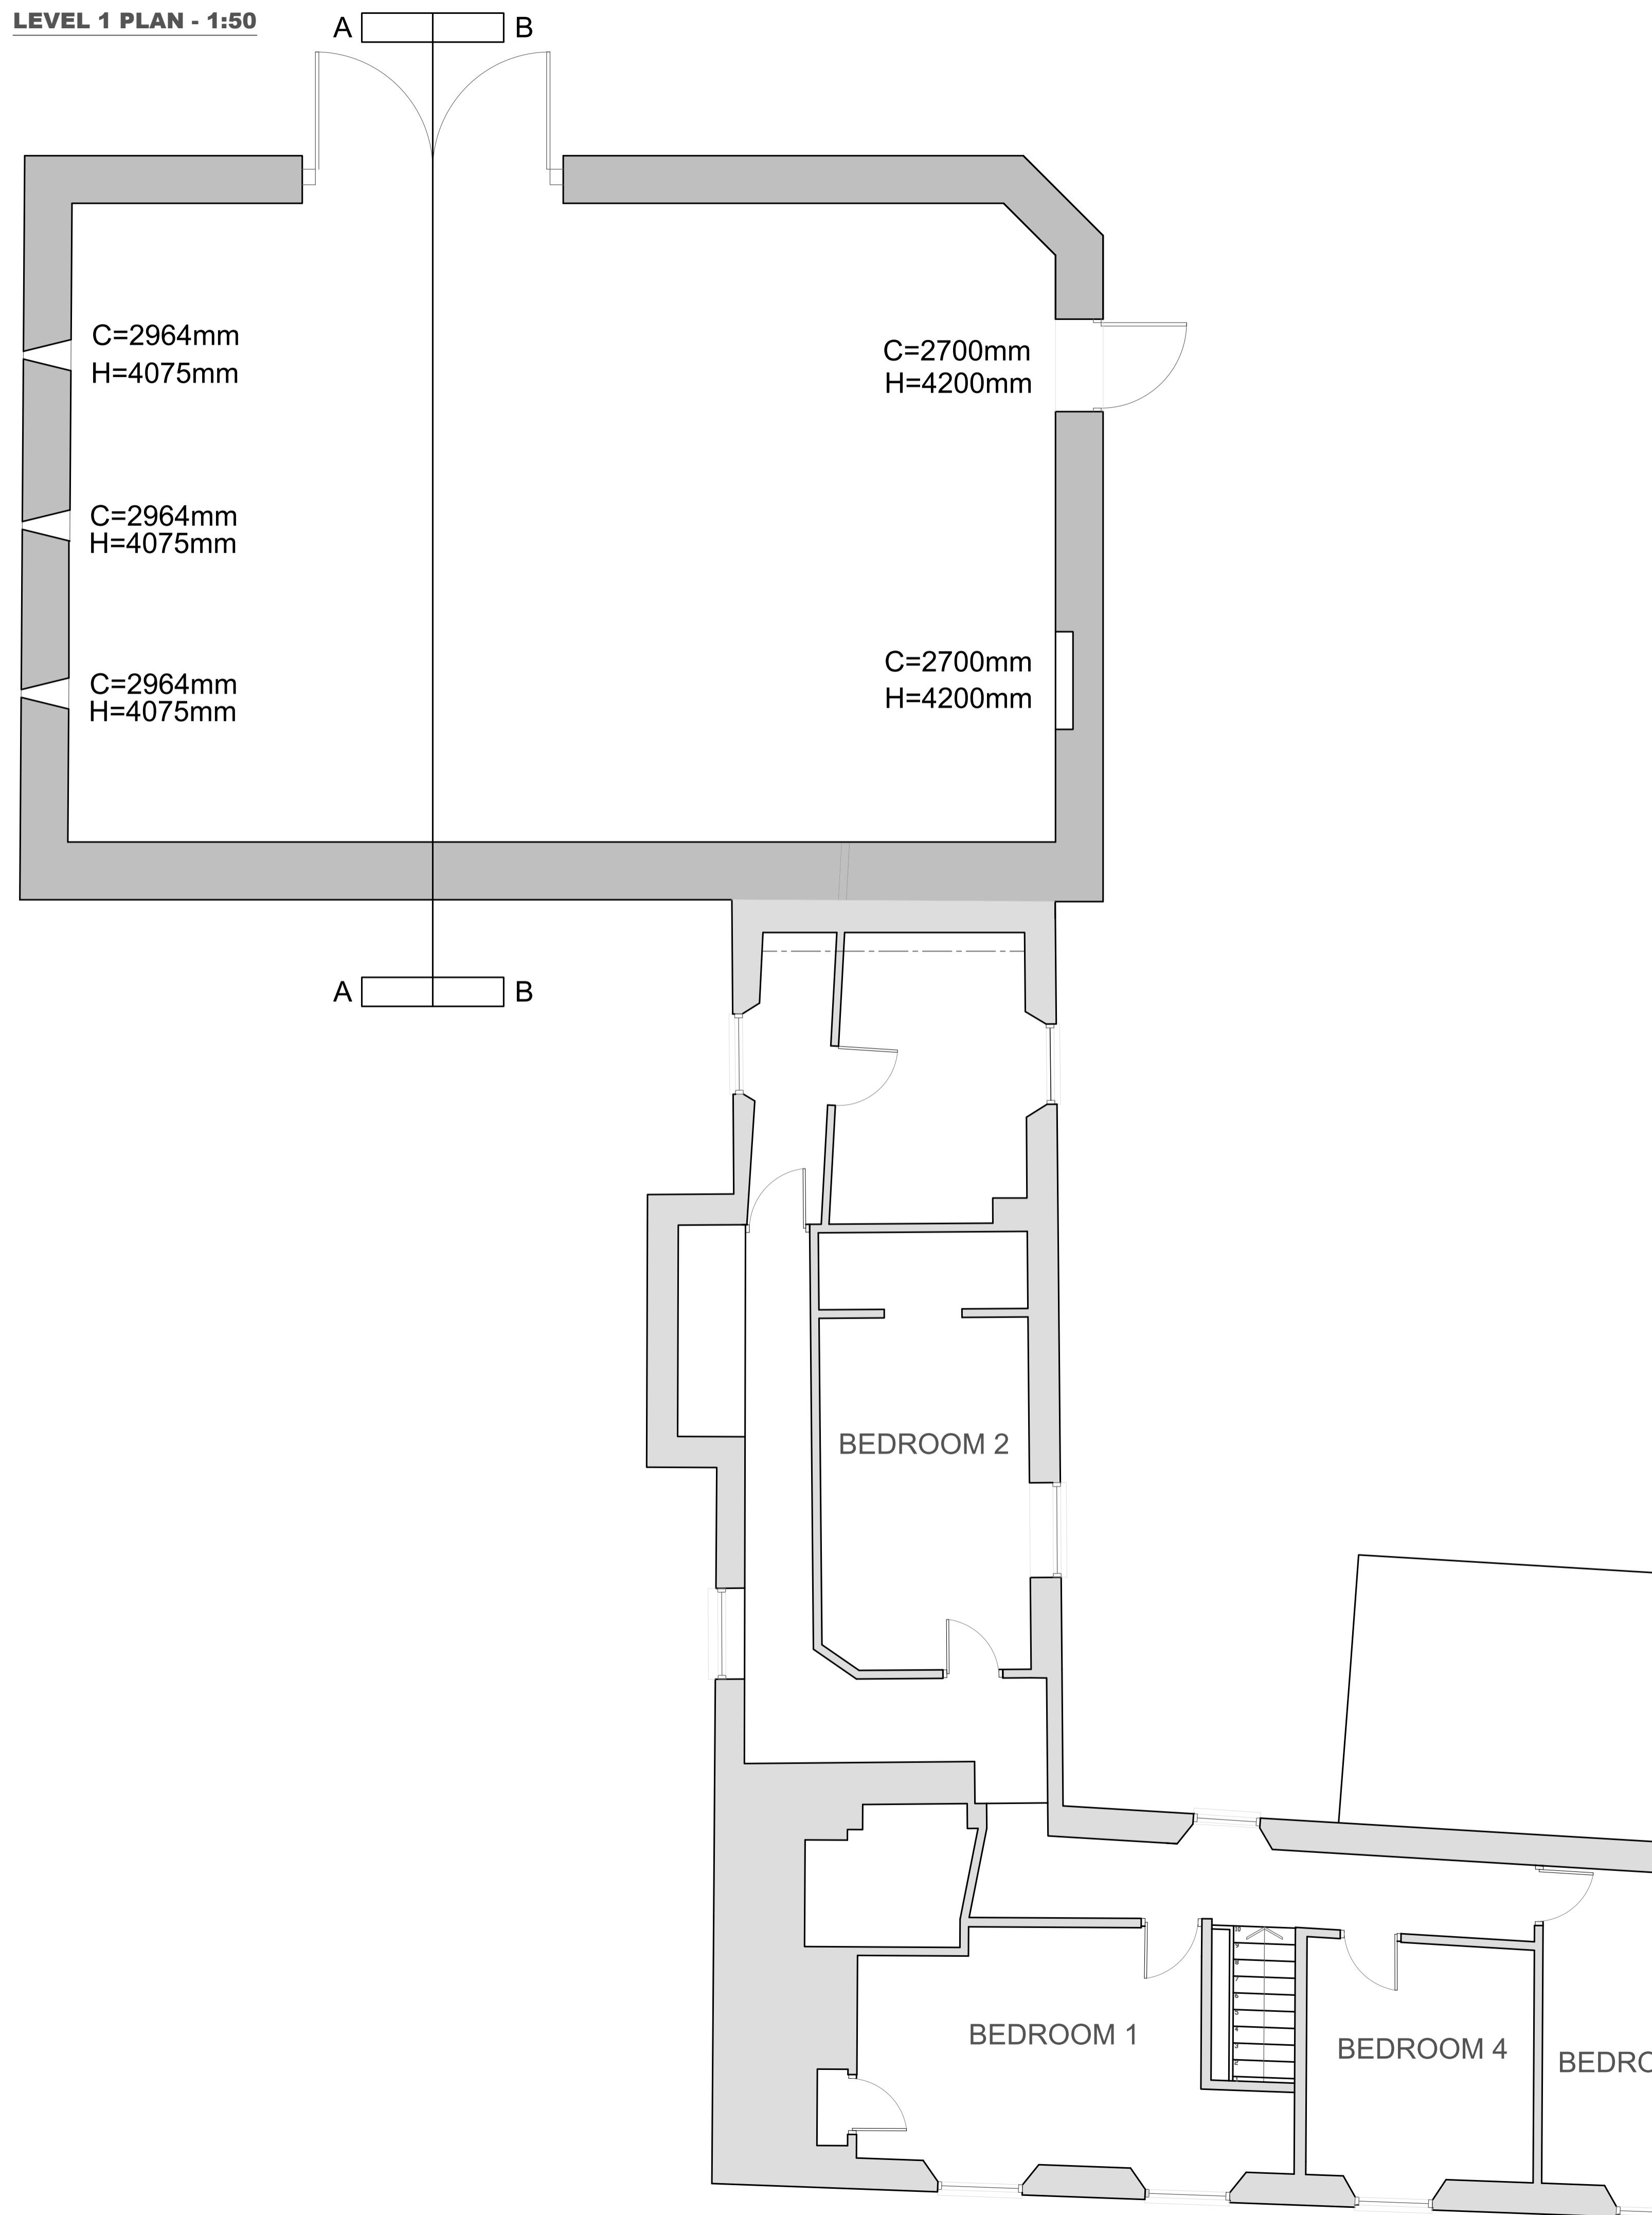

**LEVEL 2 PLAN - 1:50**

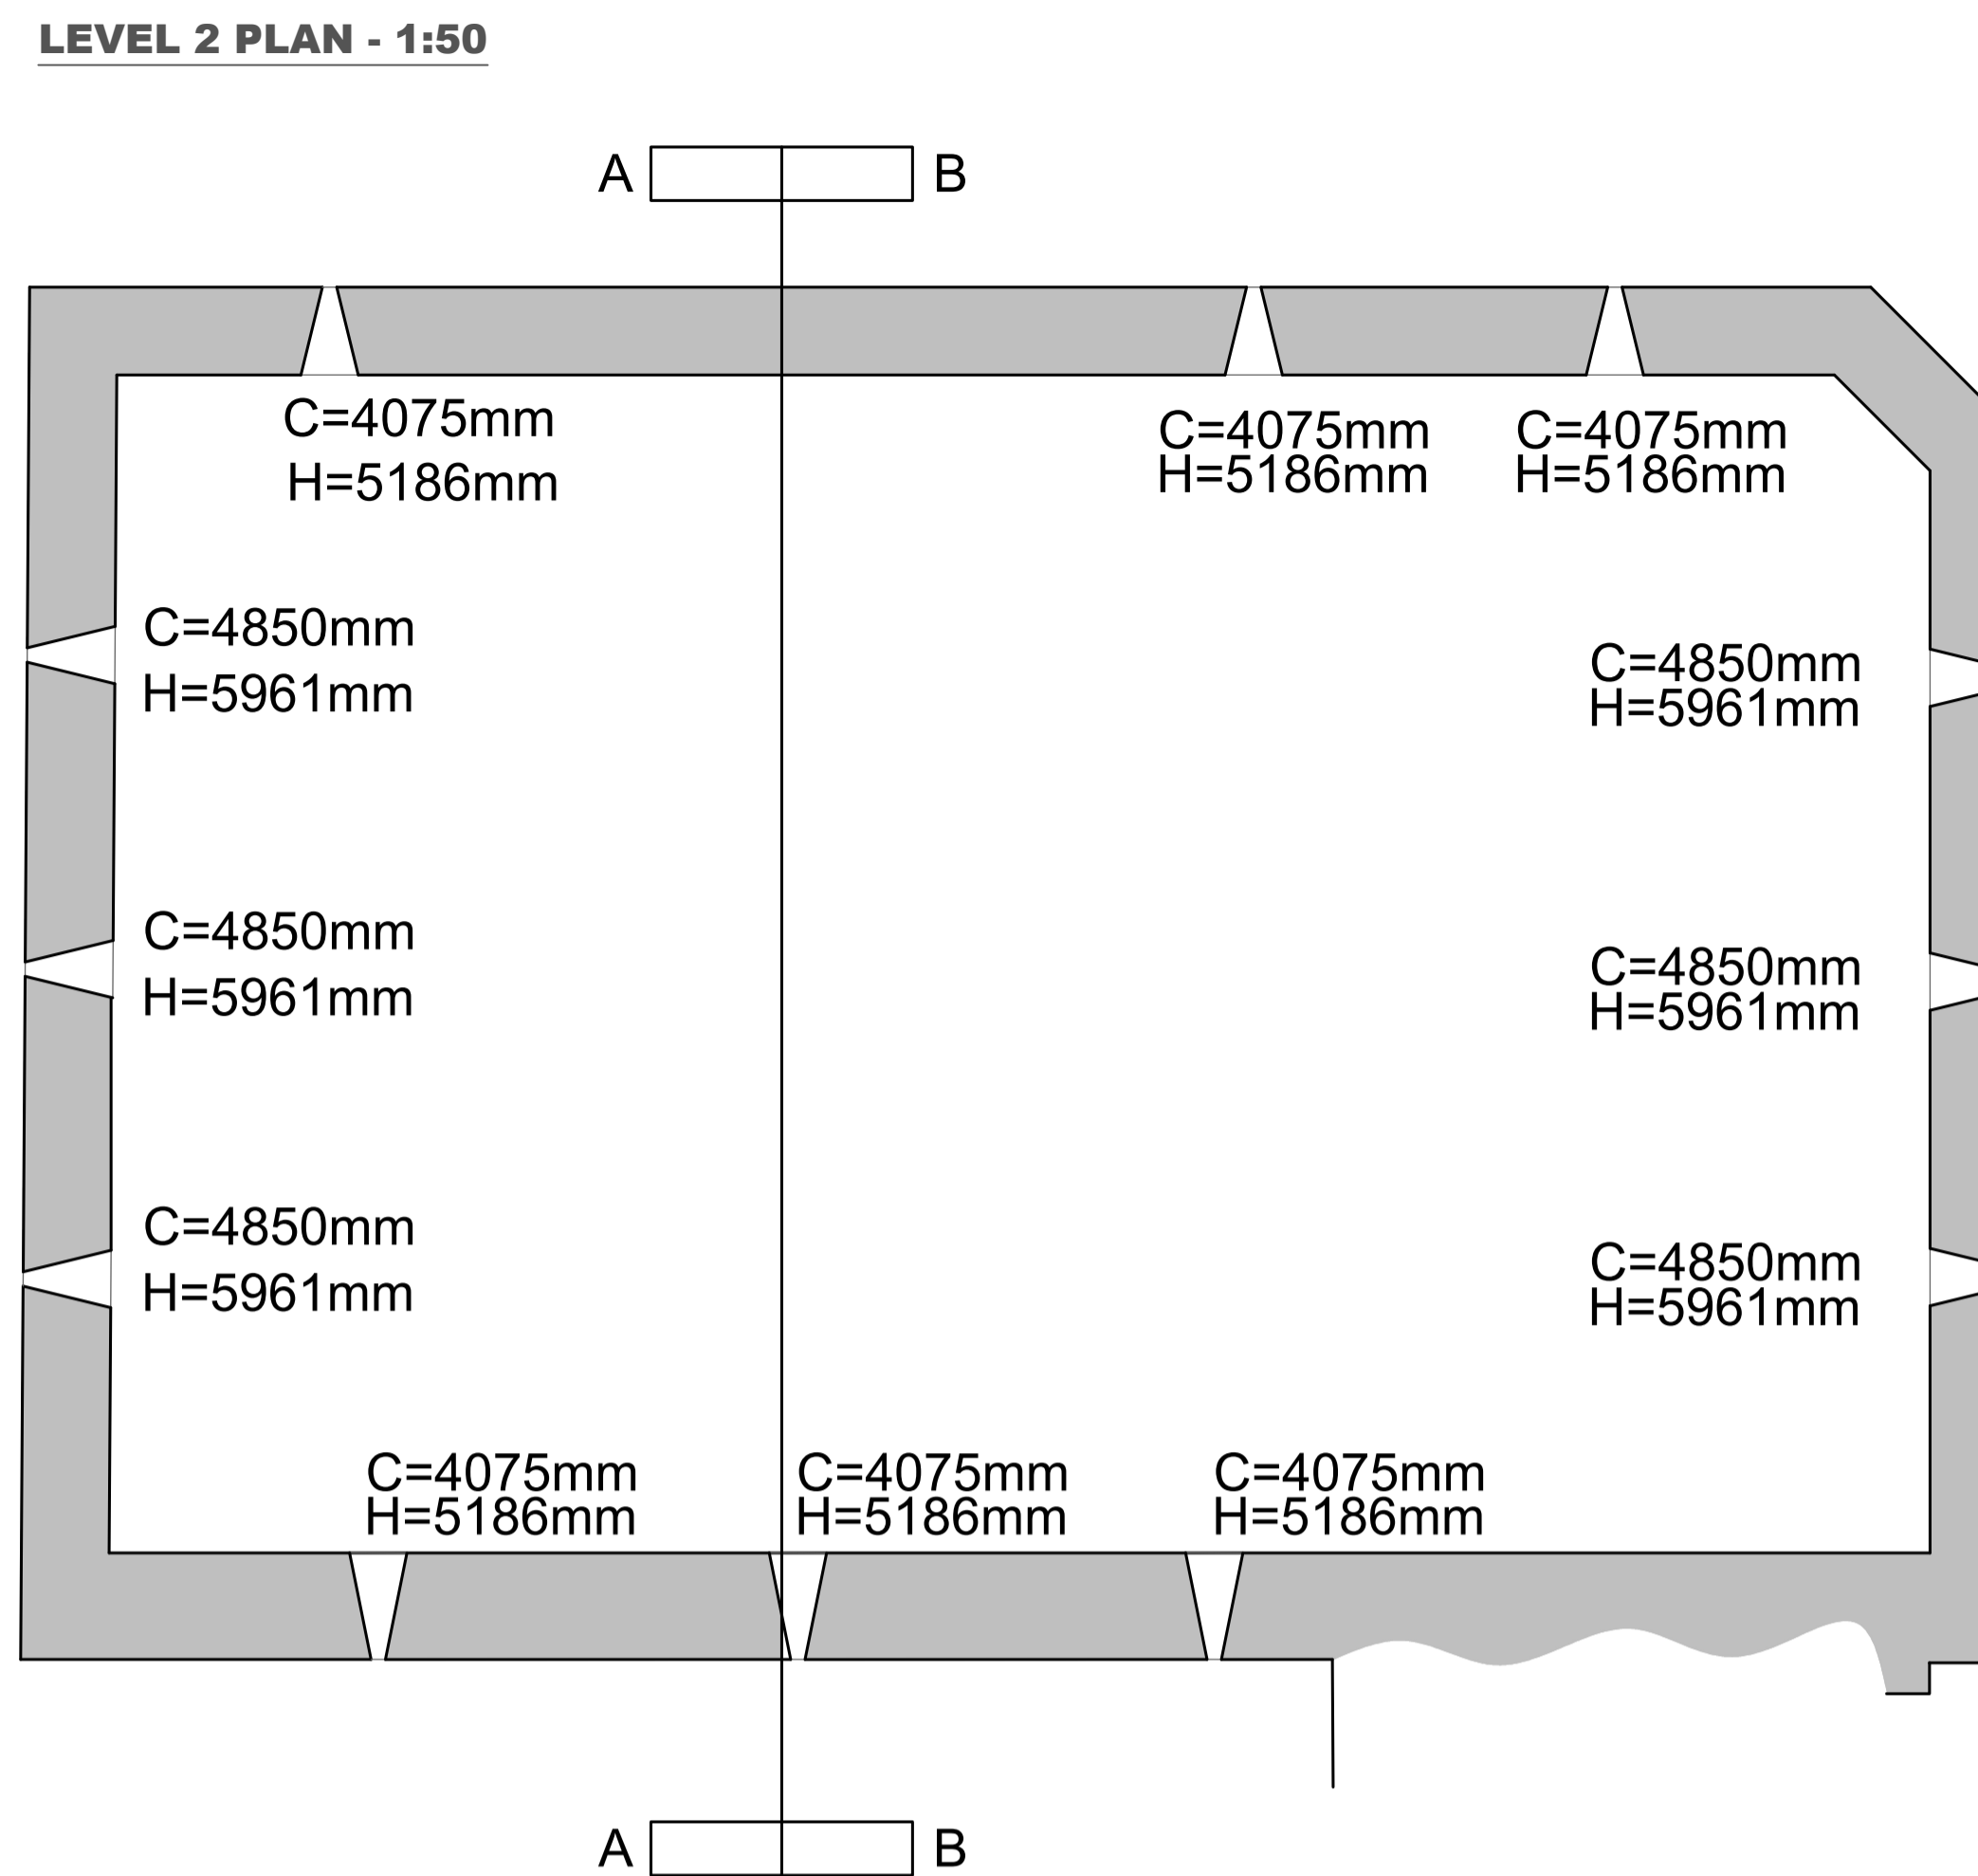

**LEVEL 3 PLAN - 1:50**

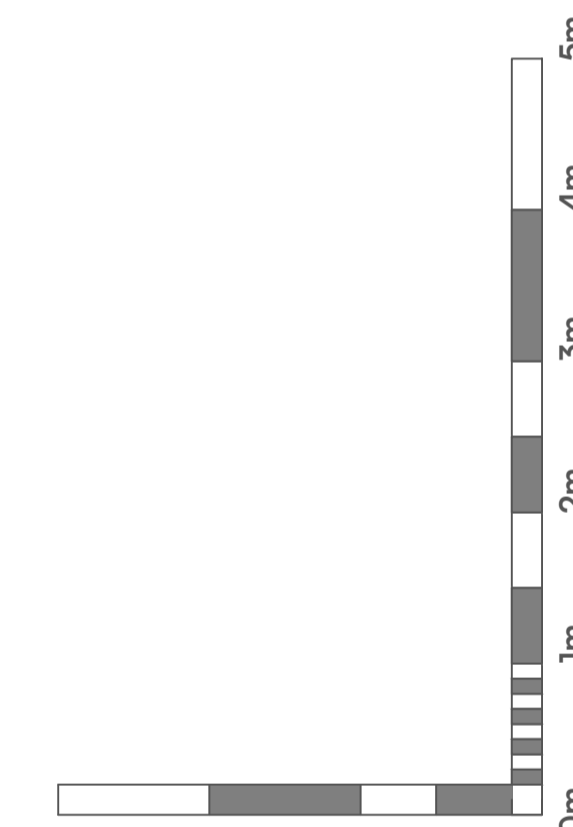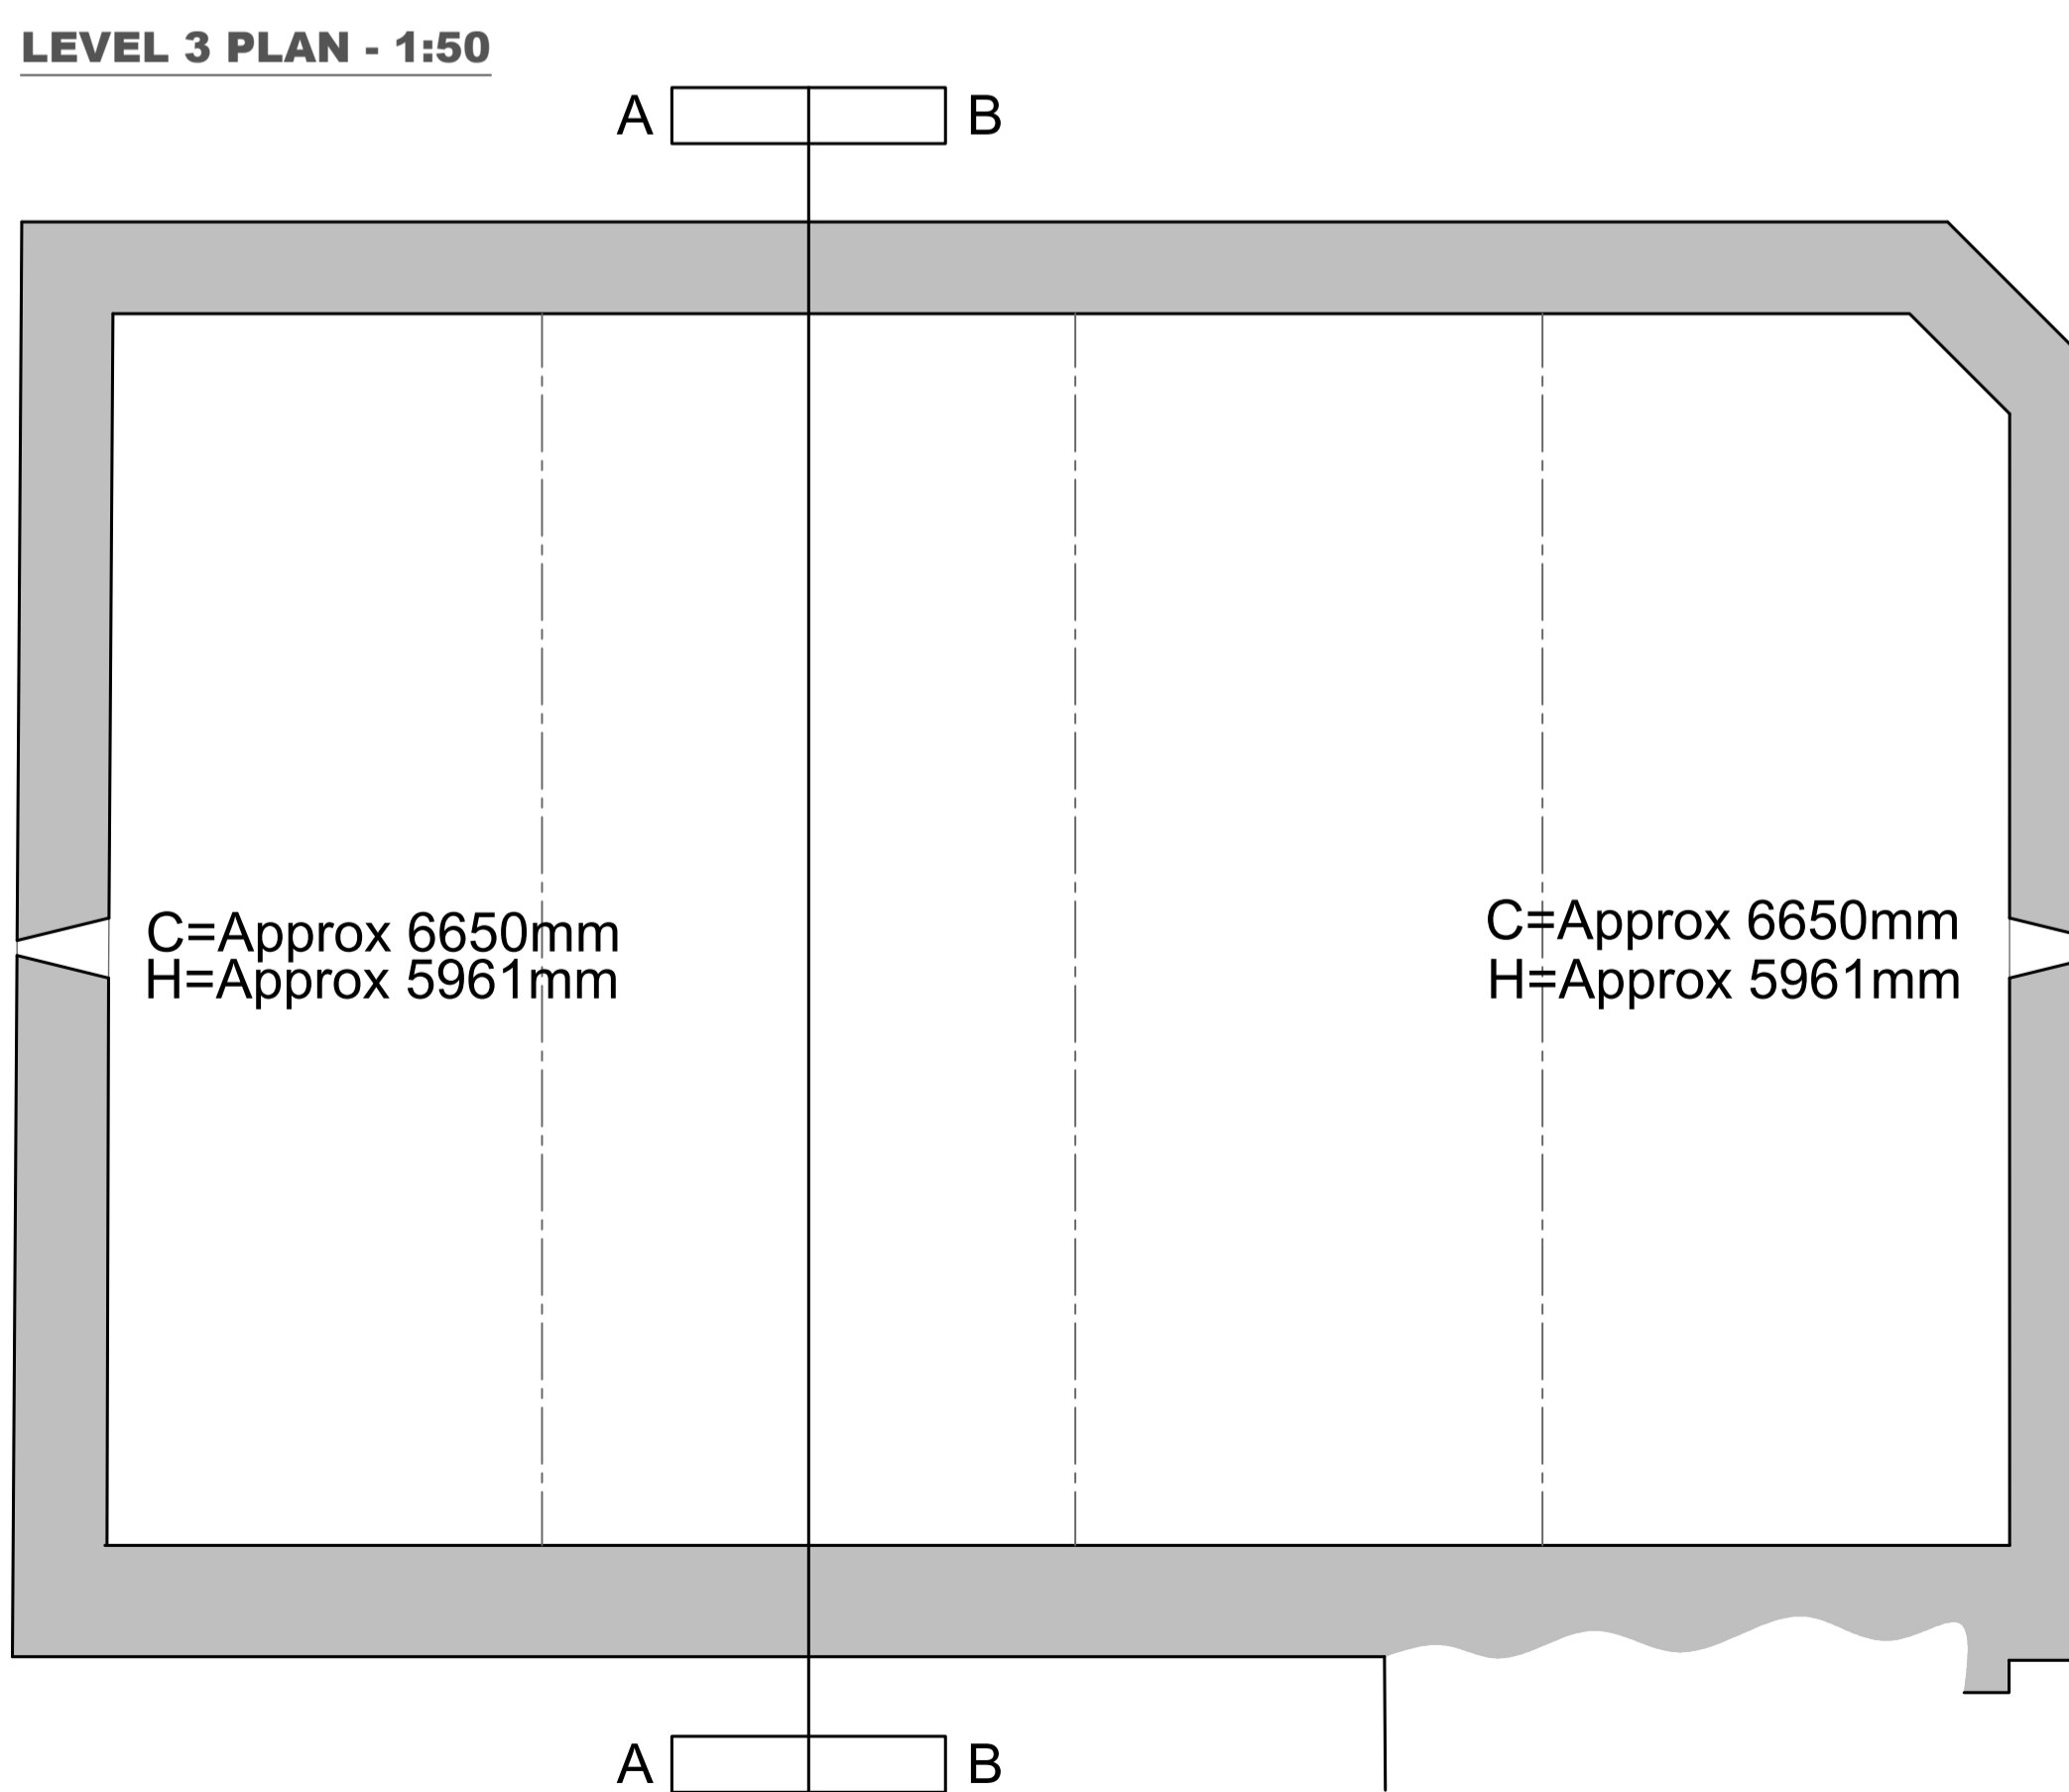

Visual Scale 1:50

Project Name:

Barn Garage Conversion

Project Address:

19 College Street  
Higham Ferrers  
Northants

Client:

Mr & Ms A, Speight

Project: Drg No: Revision:

1439 02

Drawing Title:

Existing First &  
Level 2 & 3 Plan

Scale: Paper size:

1:50 @A1

Drawn: CJT Checked: RT

Issue:

**PLANNING**