

ALL DIMENSIONS TO BE CONFIRMED ON SITE PRIOR TO CONSTRUCTION




East (front) elevation

Materials Key:


1. Composite cladding
2. Roughcast to match existing
3. Brick to match existing.
4. Brick basecourse to match existing
5. Dark grey single, ply membrane roofing.
6. Black uPVC rainwater goods.
7. Black uPVC fascia and soffit.
8. White uPVC windows to match existing.
9. Red roof tile to match existing.

--- Application Site


■ New Construction

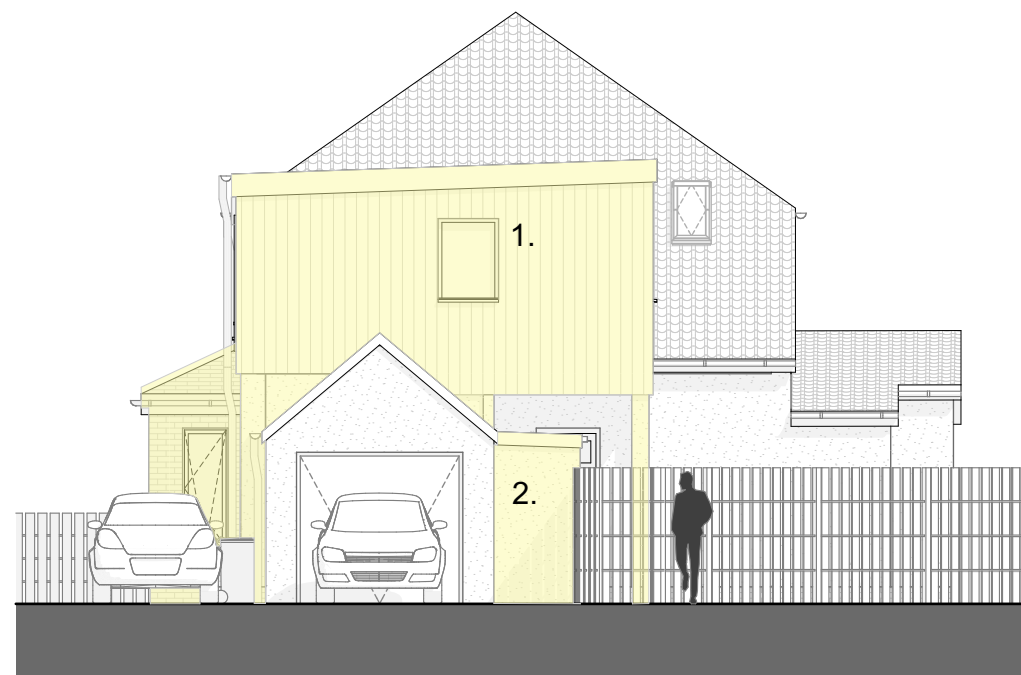

North (side) elevation

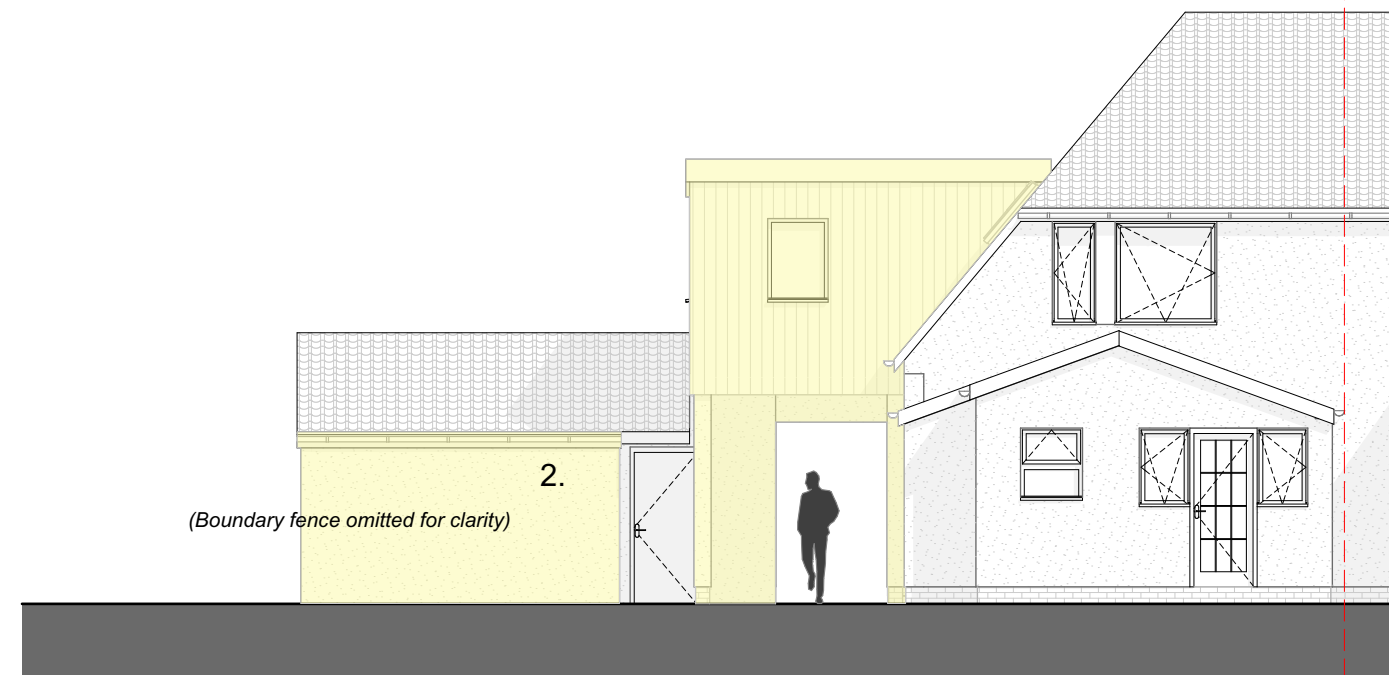

West (rear) elevation

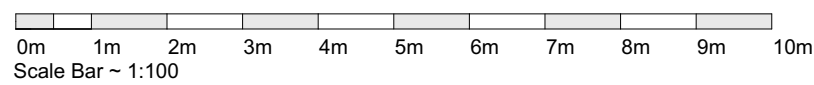

DATE	INITIAL	REVISION	SUFFIX



CLIENT
Mr. Daniel Wood

PROJECT
15 Fairykirk Road, Rosyth KY11 2QQ

TITLE
Proposed Elevations

PLANNING

SCALE @ A3
1:100

DRAWN
SPH

No. 80 - PL 301

REV.