



Sign 'A'
 Scale 1:100
 Description:
 pylon in Kia Midnight Black Dibond (Pantone 7547C).
 Logo – Polar white acrylic logo with brushed aluminium face (Illuminated)
 Dealer name – 112mm Cap height pushed through Polar White Acrylic (Illuminated)
 Perimeter banding – Bright Silver colour reference 3D (Not illuminated)
 Illumination: Internally illuminated letters & logo
 Size: 1,415mm x 4862mm
 logo height: 229mm

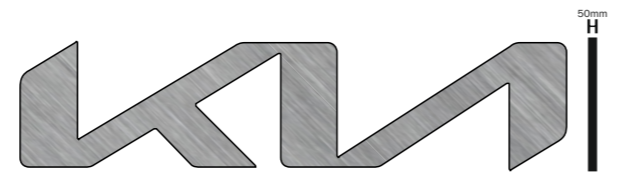

Sign 'B'
 Scale 1:50
 Size: 3613mm x 850mm x 50mm Illuminated logo with brushed aluminium face
 Surface mounted with 1.5mm thick anodised aluminium face
 Height from ground level = 3780mm

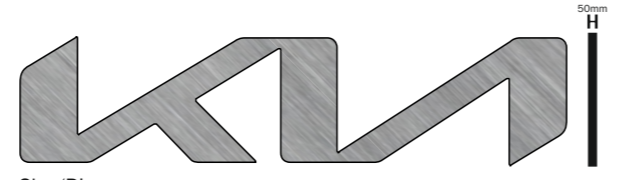


Sign 'D'
 Scale 1:50
 Size: 3613mm x 850mm x 50mm Illuminated logo with brushed aluminium face
 Surface mounted with 1.5mm thick anodised aluminium face
 Height from ground level = 3780mm

Citygate^{30mm H}

Sign 'C'
 Scale 1:50
 Size: 382mm Cap height illuminated white acrylic
 Surface mounted dealer name letters - 30mm depth
 Span of text = 1915mm
 Height from ground level = 3780mm

Service Reception

Sign 'E'
 Scale 1:50
 Size: 12535mm x 1000mm x 50mm with a 25mm upstand
 Black Dibond fascia with a 382mm Cap height illuminated white acrylic
 Surface mounted dealer name letters - 30mm depth
 Text to be centered over doors
 Span of text = 4098mm
 Illuminated via LED
 Height from ground level = 3125mm

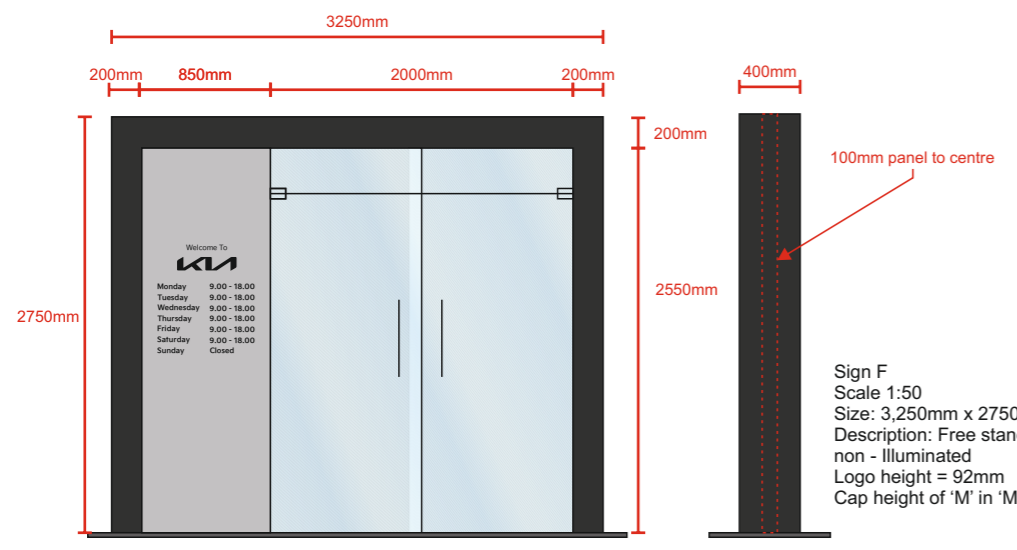

Sign F
 Scale 1:50
 Size: 3,250mm x 2750mm x 400mm
 Description: Free standing Entrance gate
 non - illuminated
 Logo height = 92mm
 Cap height of 'M' in 'Monday' = 38mm

Colour reference
 ● Black
 ● Chrome
 ● White

Lighting
 - See descriptions.

Customer
 Citygate
 68 Chalk Hill
 Bushey
 Watford
 WD19 4BY


Date drawn - 29.11.23
 Designer - Jared L
 Location - J:\Kia Motors (UK) Ltd

Job no - 151489 - Planning


Rev dates	Rev dates
B) -	H) -
C) -	I) -
D) -	J) -
E) -	K) -
F) -	L) -
G) -	M) -

The designs, illustrations, and photography is the property of Sign Specialists Ltd. The contents are confidential, any form of reproduction, copying, disclosure, modification or distribution without prior written consent is strictly prohibited. Colours and typefaces on drawings may be representative only please refer to the specifications. Visuals shown are artists impressions only and must not be taken as an exact representation of the completed signage on site.




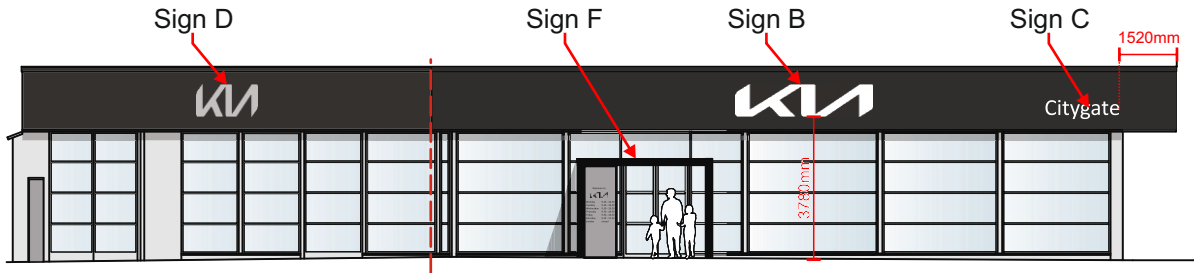


ELEVATION A
Proposed Front elevation - scale 1:200 @ A4

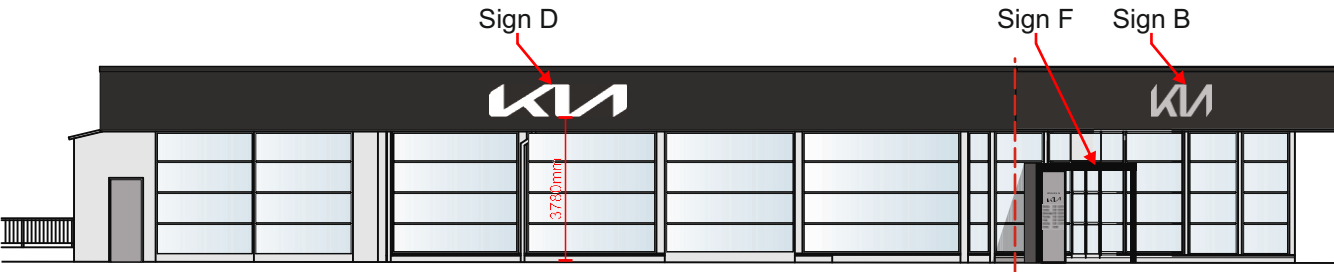

ELEVATION B
Proposed Side elevation - scale 1:200 @ A4

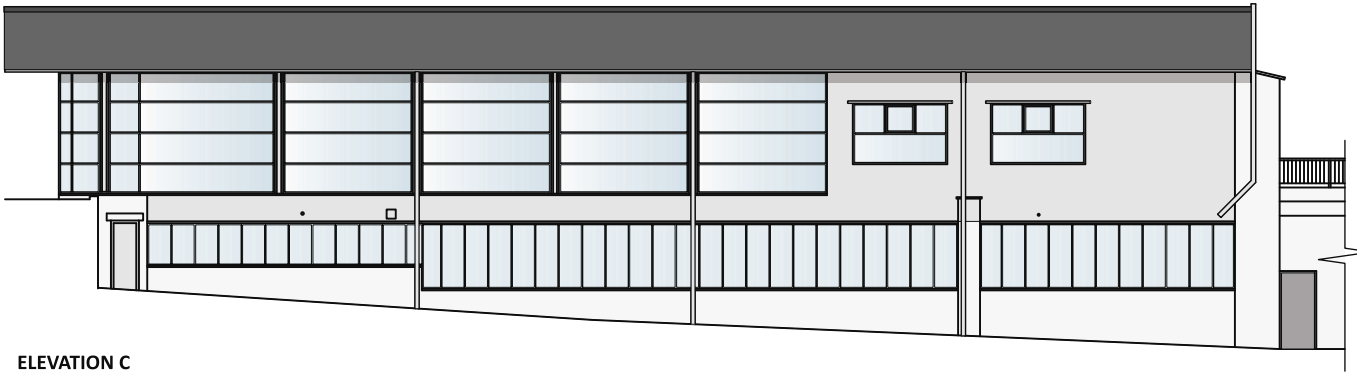

ELEVATION C
Proposed Side elevation - scale 1:200 @ A4

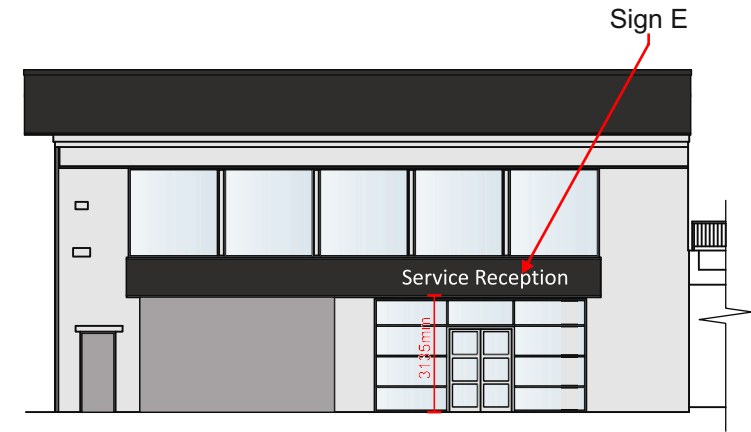

ELEVATION D - Scale 1:200 @ A4






Sign Specialists

sign-specialists.co.uk
19 Oxleasow Road, East Moons Moat,
Redditch, B98 0RE

Telephone : 01527 504 250
Fax : 01527 504 251
enquiries@sign-specialists.co.uk

Colour reference

-  Black
-  Chrome
-  White

Lighting

- See descriptions.

Customer

Citygate
68 Chalk Hill
Bushey
Watford
WD19 4BY

Date drawn - 29.11.23

Designer - Jared L
Location - J:\Kia Motors (UK) Ltd

Job no - 151489 - Planning

Rev dates	Rev dates
B) -	H) -
C) -	I) -
D) -	J) -
E) -	K) -
F) -	L) -
G) -	M) -

The designs, illustrations, and photography is the property of Sign Specialists Ltd. The contents are confidential, any form of reproduction, copying, disclosure, modification or distribution without prior written consent is strictly prohibited. Colours and typefaces on drawings may be representative only please refer to the specifications. Visuals shown are artists impressions only and must not be taken as an exact representation of the completed signage on site.



Drawing to be viewed/printed at A3



EXISTING



Sign D

Sign F

Sign B

Sign C

PROPOSED

Proposed / Existing