


4000

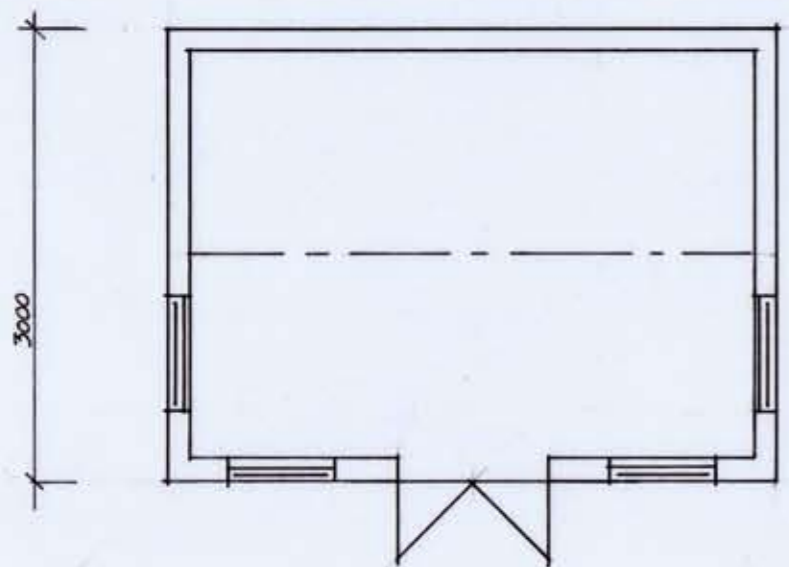

1:100 PROPOSED GARDEN OFFICE

SEE 1:200 SITE PLAN FOR LOCATION

TIMBER CLAD WALLS AND JOINERY (COLOUR TO BE CONFIRMED)
FELT ASHLAR ROOF COVERING

TO REPLACE THE CURRENT SINGLE SKIN MIXED BRICK OUTBUILDING

