






MR. T. BUTLER DRAUGHTSMAN
 NO. 5 COMMON ROAD · BRESSINGHAM ·
 DISS · NORFOLK · IP22 2AX
 07935 877 095
 Email: TOM BUTLER DESIGNS@GMAIL.COM

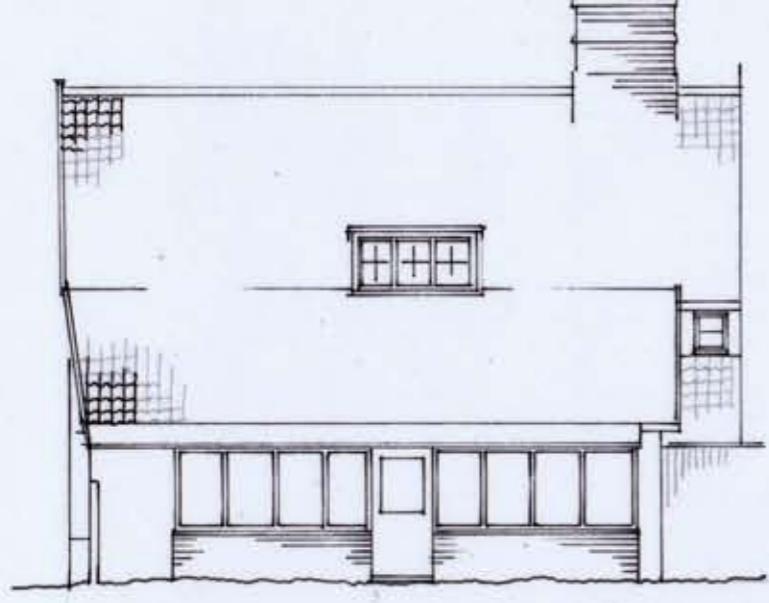


EAST
 ELEVATIONS (WEST UNCHANGED)

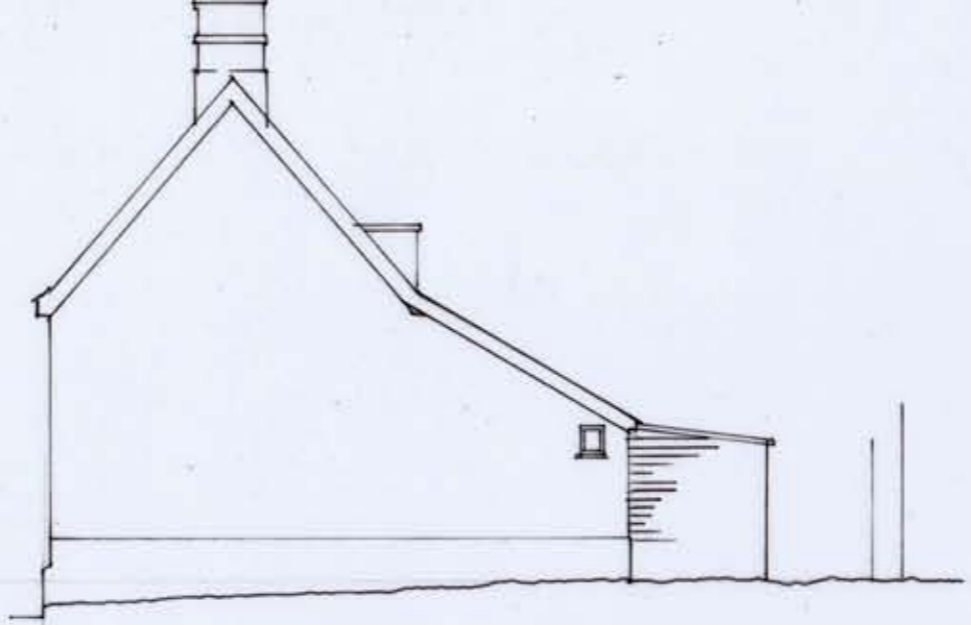

SOUTH

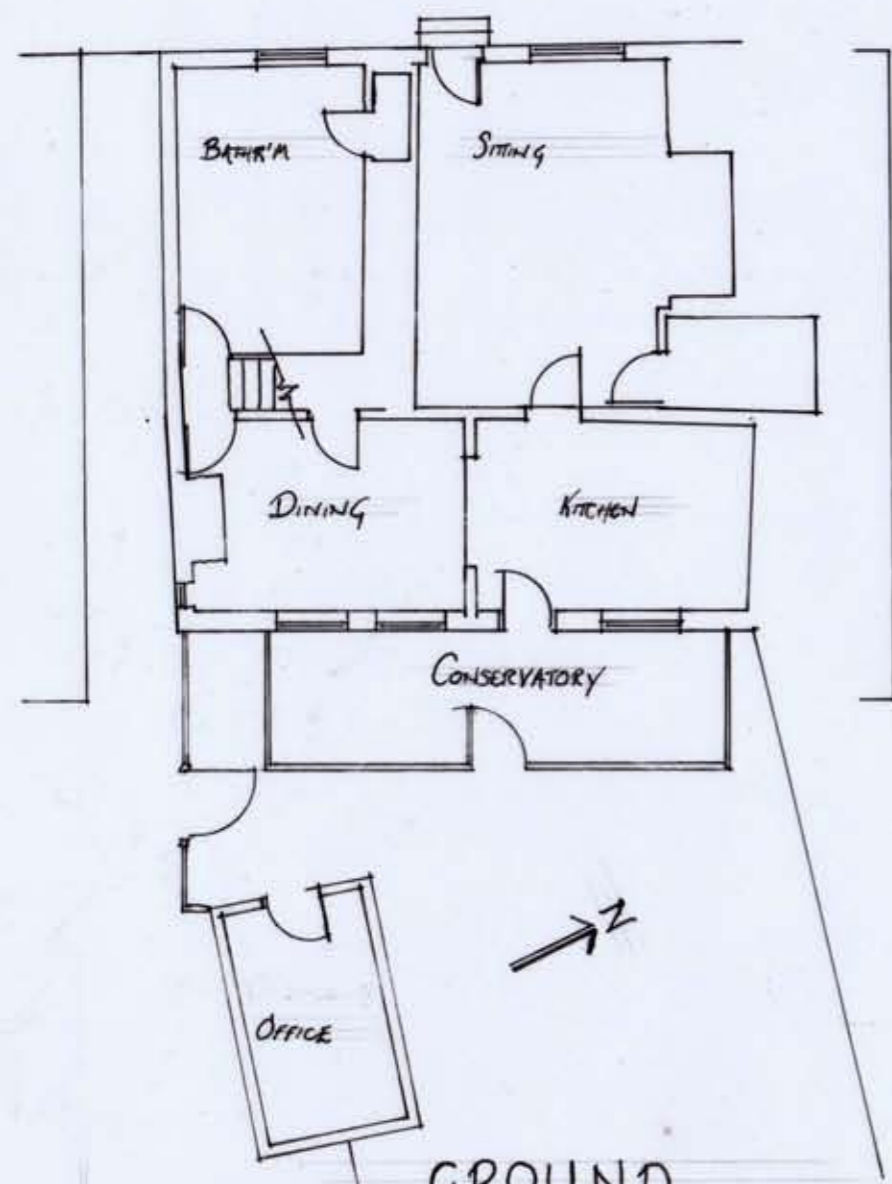

GROUND
 EXISTING 1:100

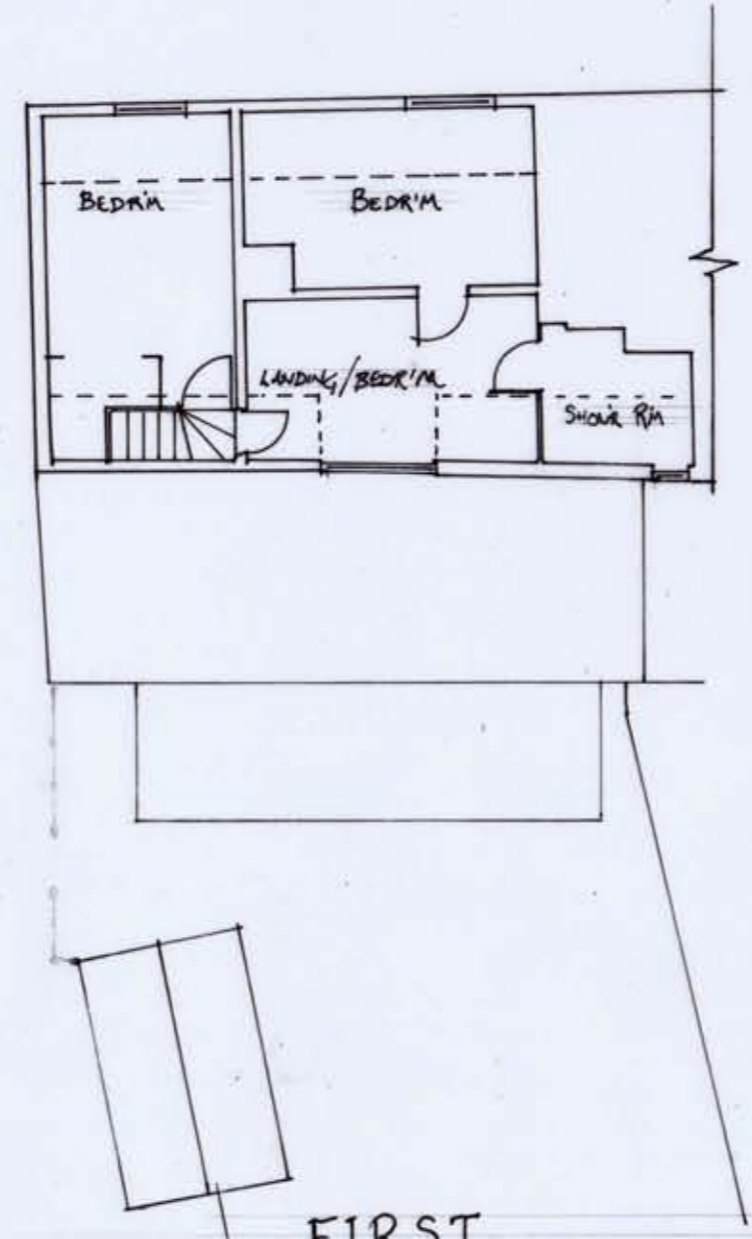

FIRST

MATERIALS

- EXISTING
 ROOF - RED CLAY PANTILES
 WALLS- PAINTED RENDER ON BLACK PLINTH
 JOINERY- WHITE TIMBER DOORS AND WINDOWS, SINGLE
 GLAZED WITH GLAZING BARS
 BLACK STAINED BARGEBOARDS, CAPPINGS & FASCIA

NO. 58 DENMARK STREET, DISS IP22 4BE

DRAWING 3A

