




Drawing prepared for planning approvals only

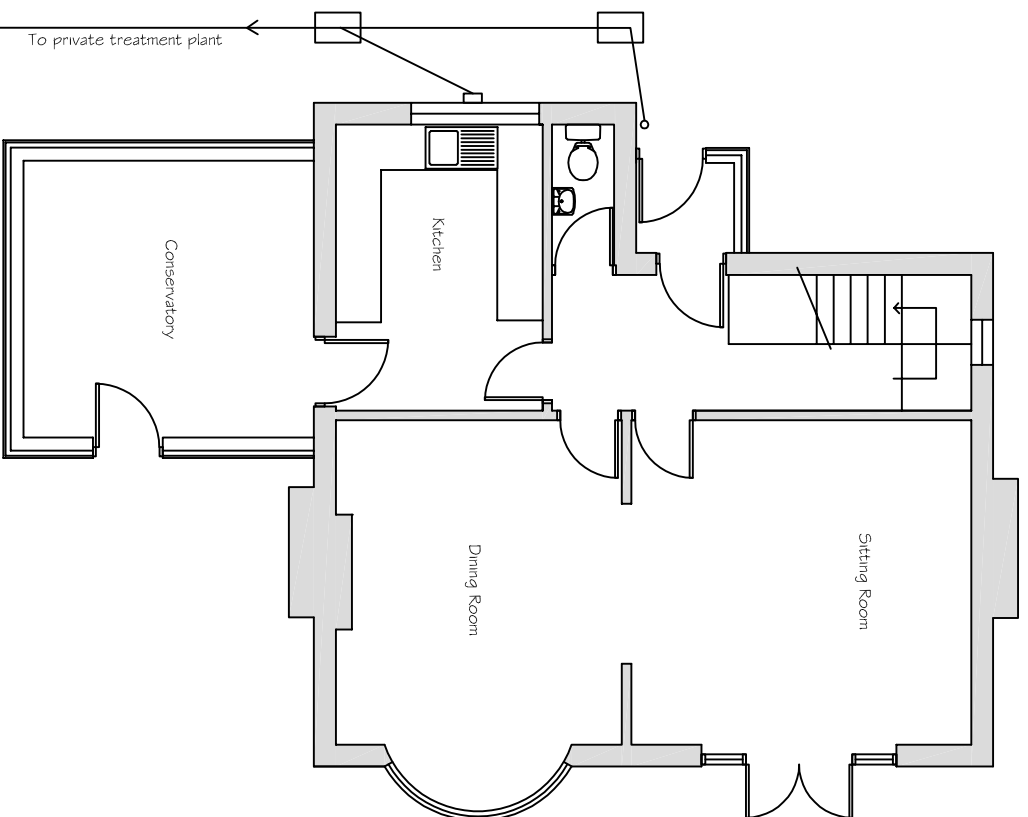

Existing Floor Plan 1:100

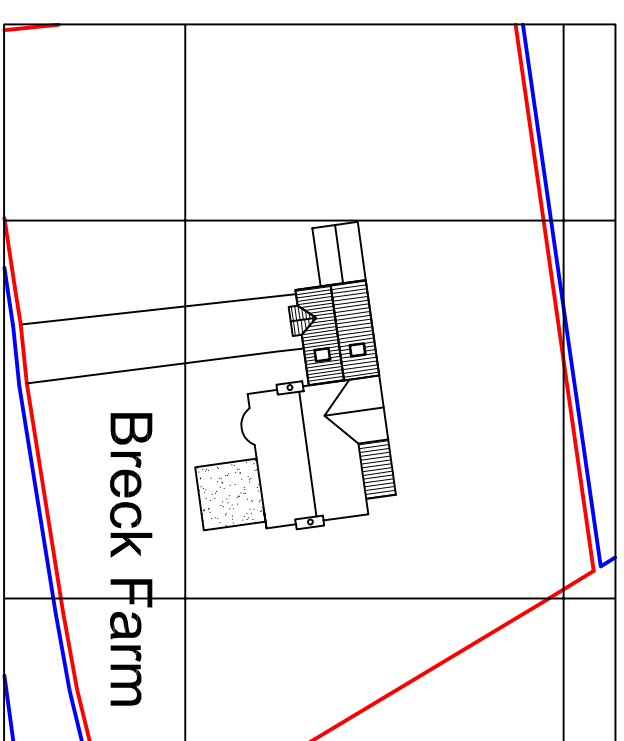

Proposed Site Plan 1:500

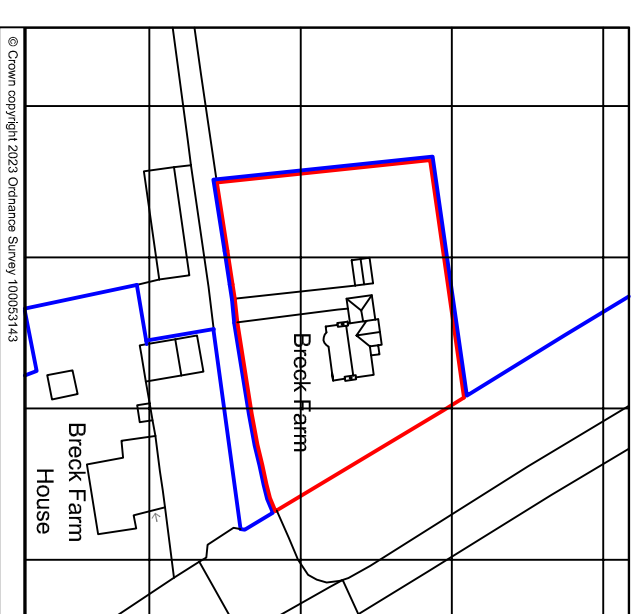

Location Plan 1:1250

REV	DATE	DESCRIPTION

Stephen Moore Architectural Services
 Domestic & Commercial, New Builds, Alterations & Extensions
 69 Norwich Road, New Costessey, Norwich,
 Norfolk, NR5 0EN
 T: (01603) 446982 / 07454165313
 E: philip@sm-as.co.uk
 W: www.sm-as.co.uk



CLIENT:	V Corne & Co Farming P/ship Breck Farm, Holt Road Haverigland, NR10 4QH	DRAWING:	Existing Floor, Site & Location Plans
PROJECT:	Side & Rear Extension Plus Relocation of Existing Conservatory	DRAWN BY:	PSM
		SCALE:	1:100 unro
		PROJECT No.	2306/1555
		DATE:	Jul 23
		PAPER SIZE:	A3
		DRG No.	/3