


SITE LOCATION PLAN - SITE EDGED RED

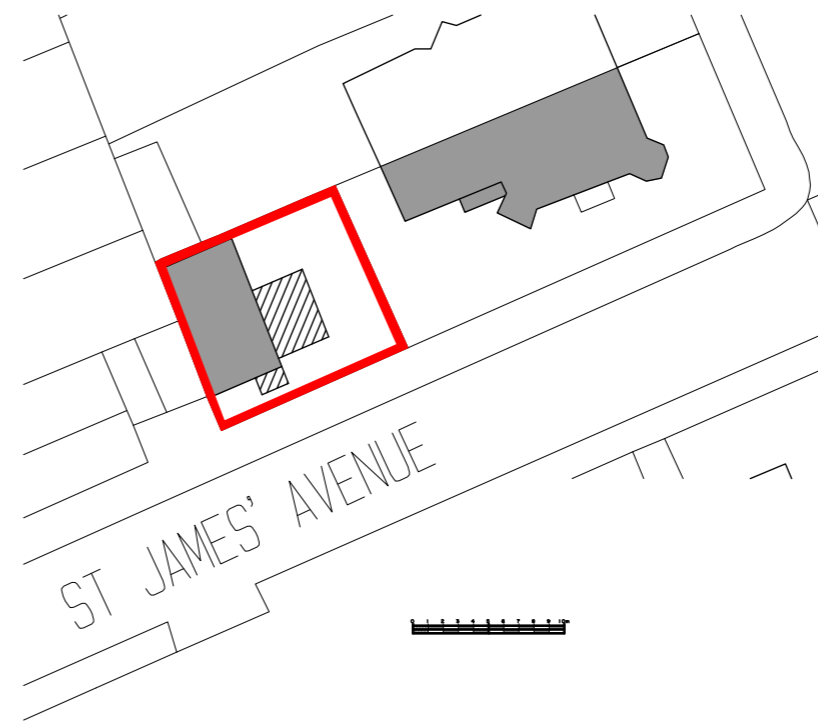

1:500 SCALE BLOCK PLAN
SITE EDGED RED, PROPOSED ADDITIONS HATCHED

DUVOUK
 CHTUQ ^) . q) . q . ^ . o h ^ / e @ s ^ a f) A a r / a q a f] c
 . s a p ^ a A [(A e a r / a q q)

CE	U a c a q) .
O a e r ^	U a c a q) .

NUTFIELD ROAD

CTE J K V G E V W T C N U G T X K E G U

33." V I N G T U " E N O U G
 P W V H R G N F " T Q C F
 O G T U V J C O
 T G F J K N N
 U W T T G [U T J 3 " 5 J U
 V G N U " / " 2 9 9 9 " ; 4 ; " 3 8 ; 9

O i a } c

R / O a A / a i ^
 R / O 8 3 S T J A M E S ' S R O A D
 S U T T O N
 S U R R E Y
 S M I 2 T J

O i a q q ^ A / a i ^
 C O N V E R S I O N A N D
 E X T E N S I O N O F E X ' G
 G A R A G E T O P R O V I D E
 N E W 1 B E D D W E L L I N G
 L O C A T I O N / B L O C K P L A N

U 8 a e r ^
 1 : 1 2 5 0 / 1 : 5 0 0 e A 3

O a e r ^ O I a q } A e r ^
 O C T 2 0 2 3 R D

O i ^ E a l U a c e
835JR/23-05