




PROPOSED FRONT ELEVATION
1 : 100

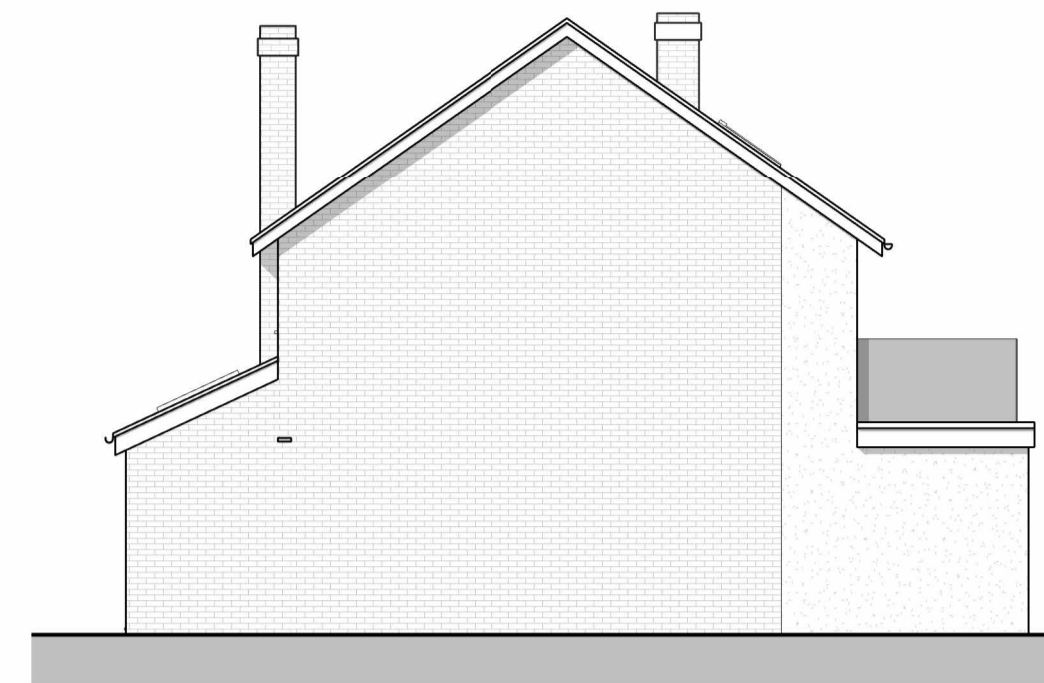

PROPOSED LEFT ELEVATION
1 : 100

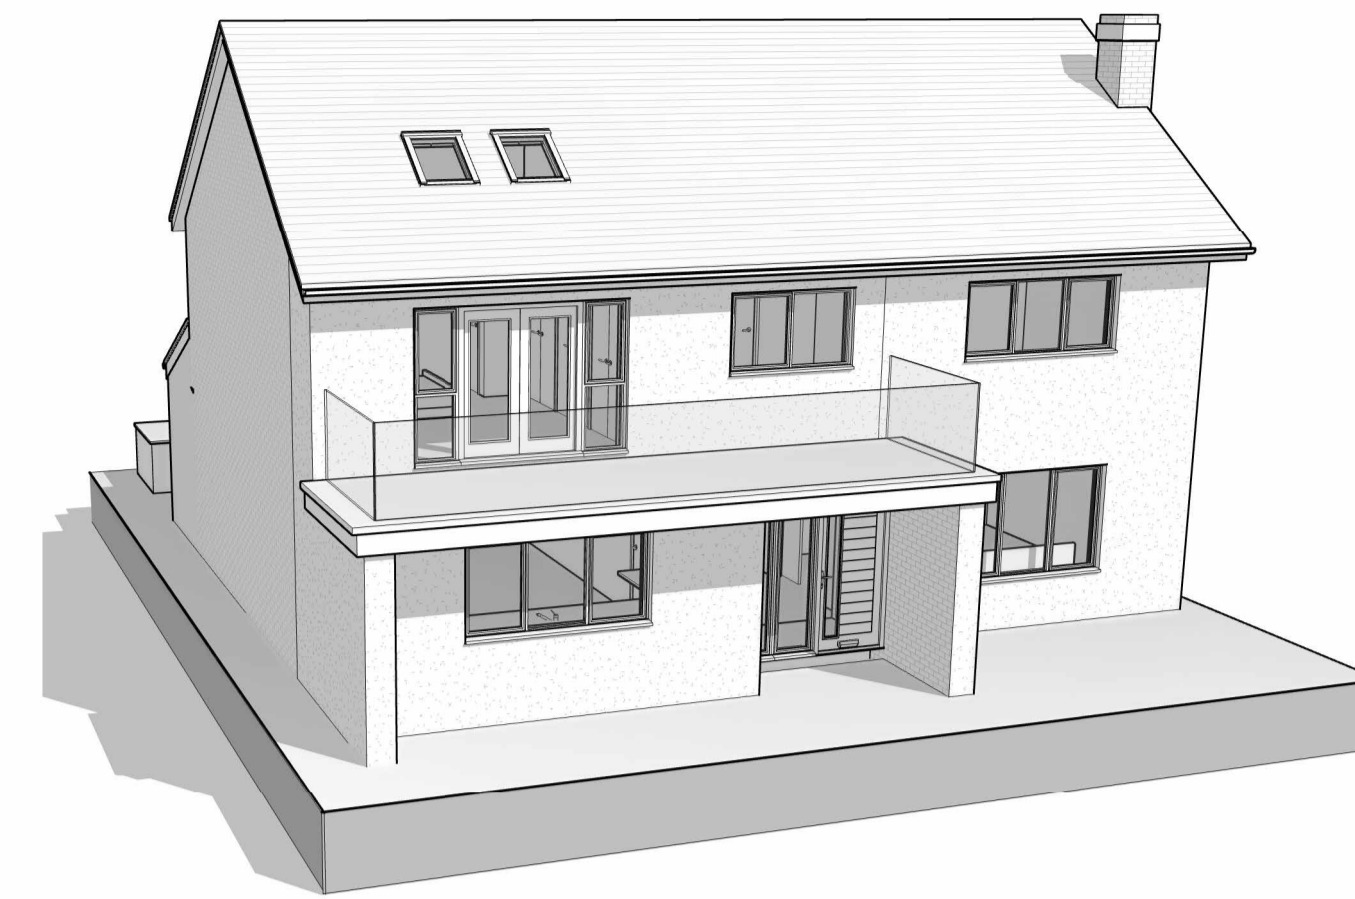


PROPOSED FRONT 3D VIEW

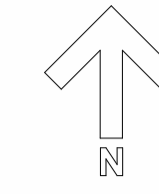


PROPOSED BLOCK PLAN
1 : 500




PROPOSED REAR ELEVATION
1 : 100

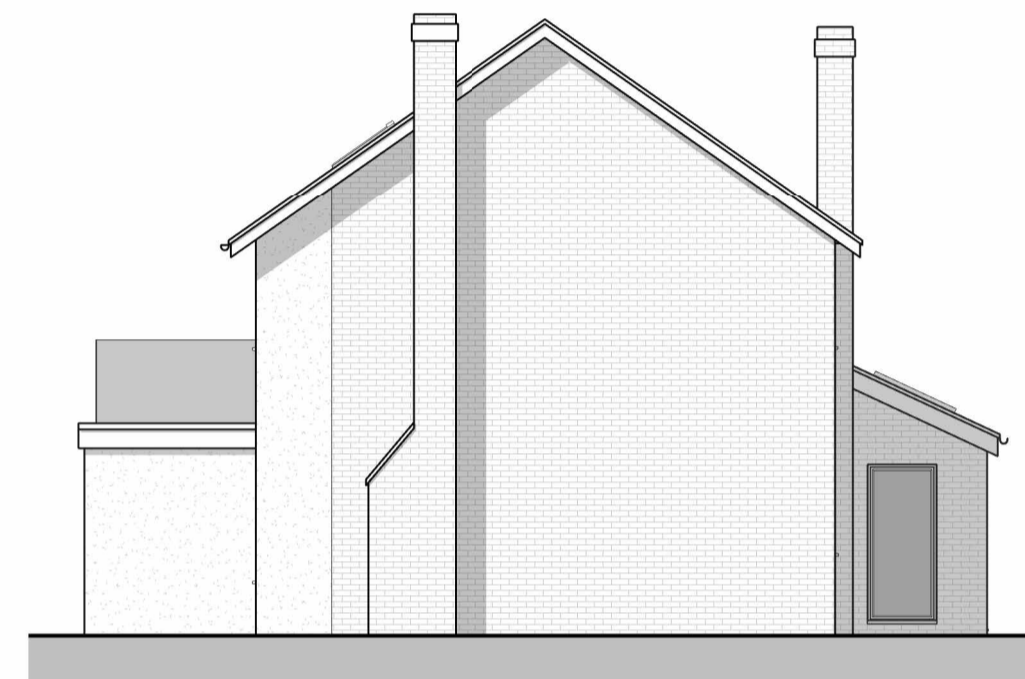

PROPOSED RIGHT ELEVATION
1 : 100

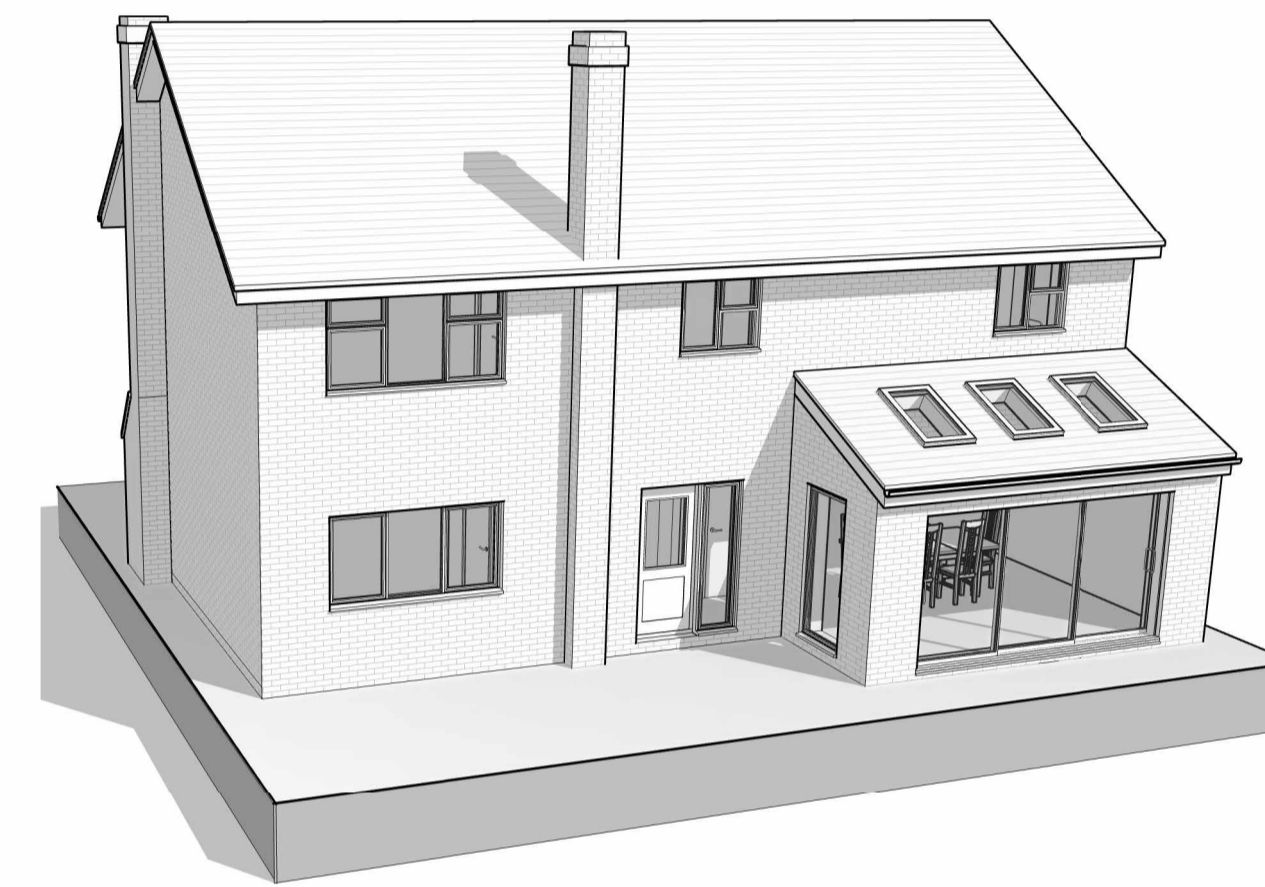


PROPOSED REAR 3D VIEW

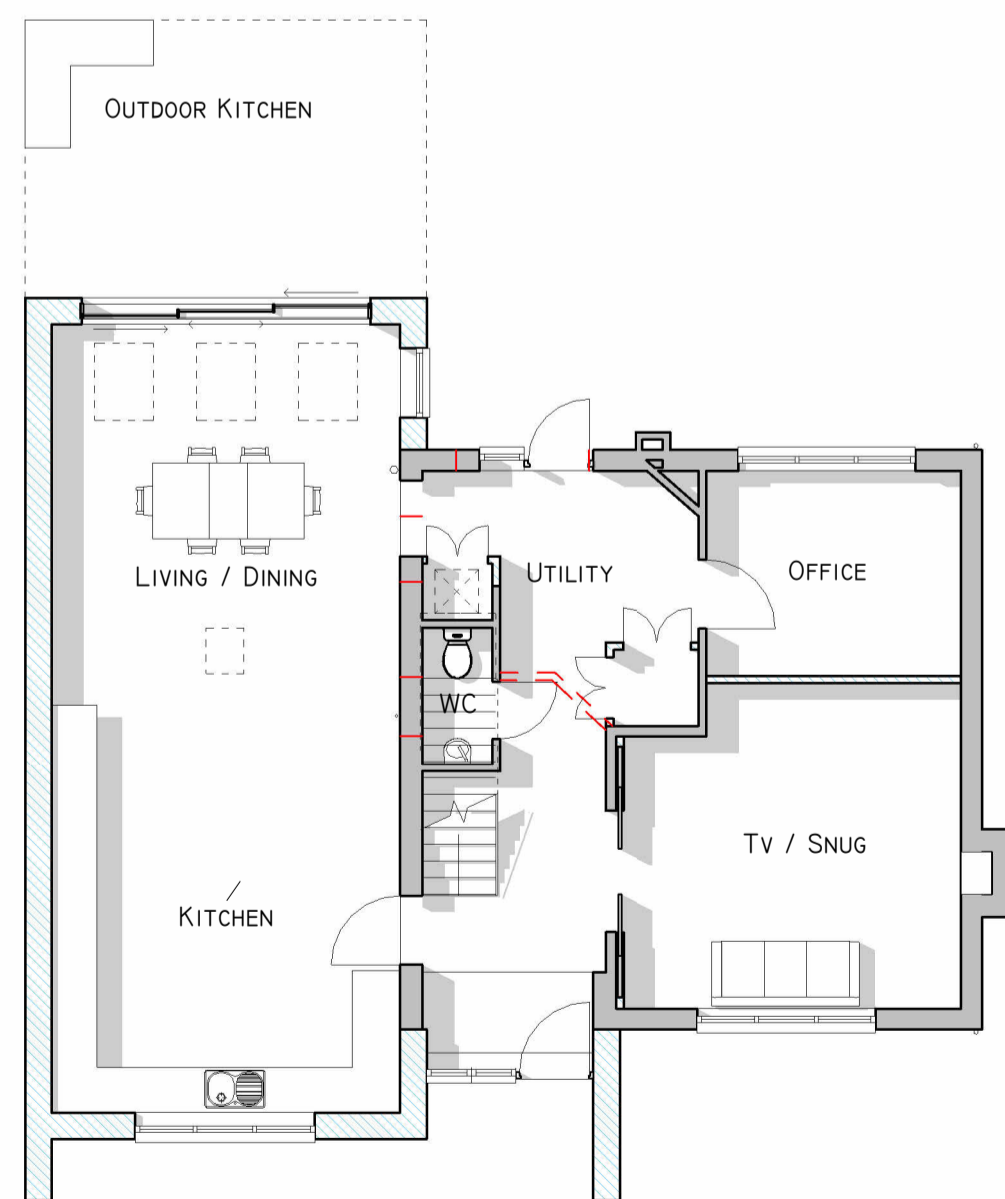


PROPOSED GROUND FLOOR PLAN
1 : 100



PROPOSED FIRST FLOOR PLAN
1 : 100

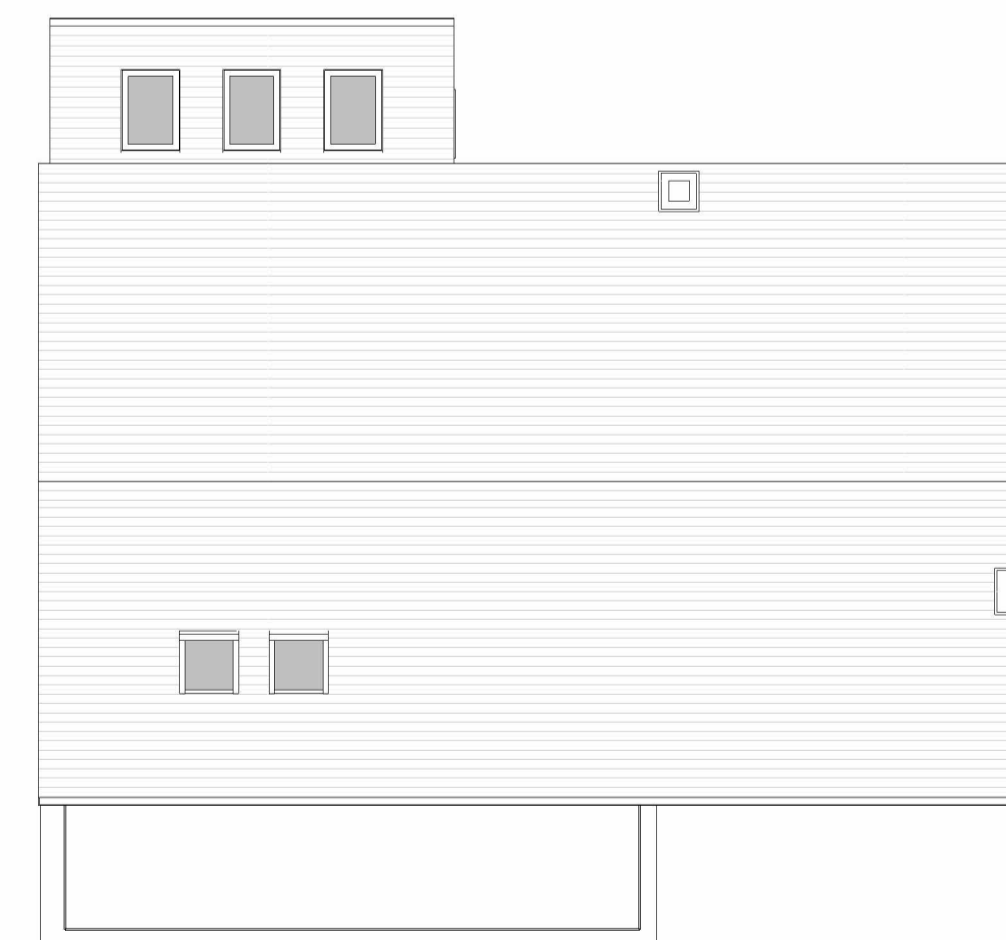

PROPOSED ROOF PLAN
1 : 100

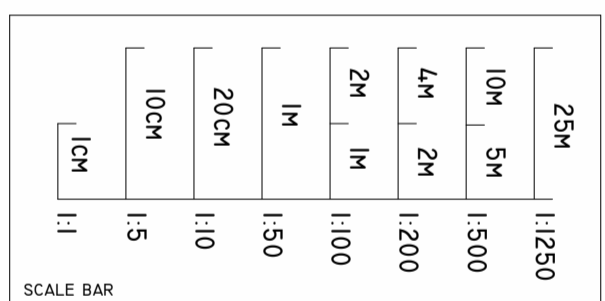

REV	DESCRIPTION	DATE
-----	-------------	------



CLIENT DETAILS
MICHAEL BUSH

SITE LOCATION
**66 DUMPTON PARK DRIVE
BROADSTAIRS, CT10 1RJ**

DRAWING TITLE
**PROPOSED PLANS, ELEVS
AND BLOCK PLAN**

DATE	SCALE	DRAWN BY
------	-------	----------

PROJECT NO.	DRAWING NO.	REVISION
-------------	-------------	----------

OCTOBER 2023	AS INDICATED @ A1	NR
22034	P02	