



1126_GA-E-PR
2 NW Elevation

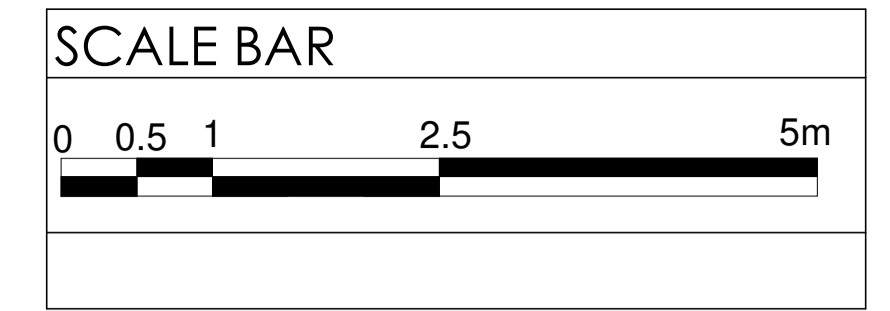

Wall Legend	
	Existing wall
	Proposed wall
	Dashed line denotes removal of walls - Structural engineer to confirm removal

1126_GA-E-PR
SW Elevation

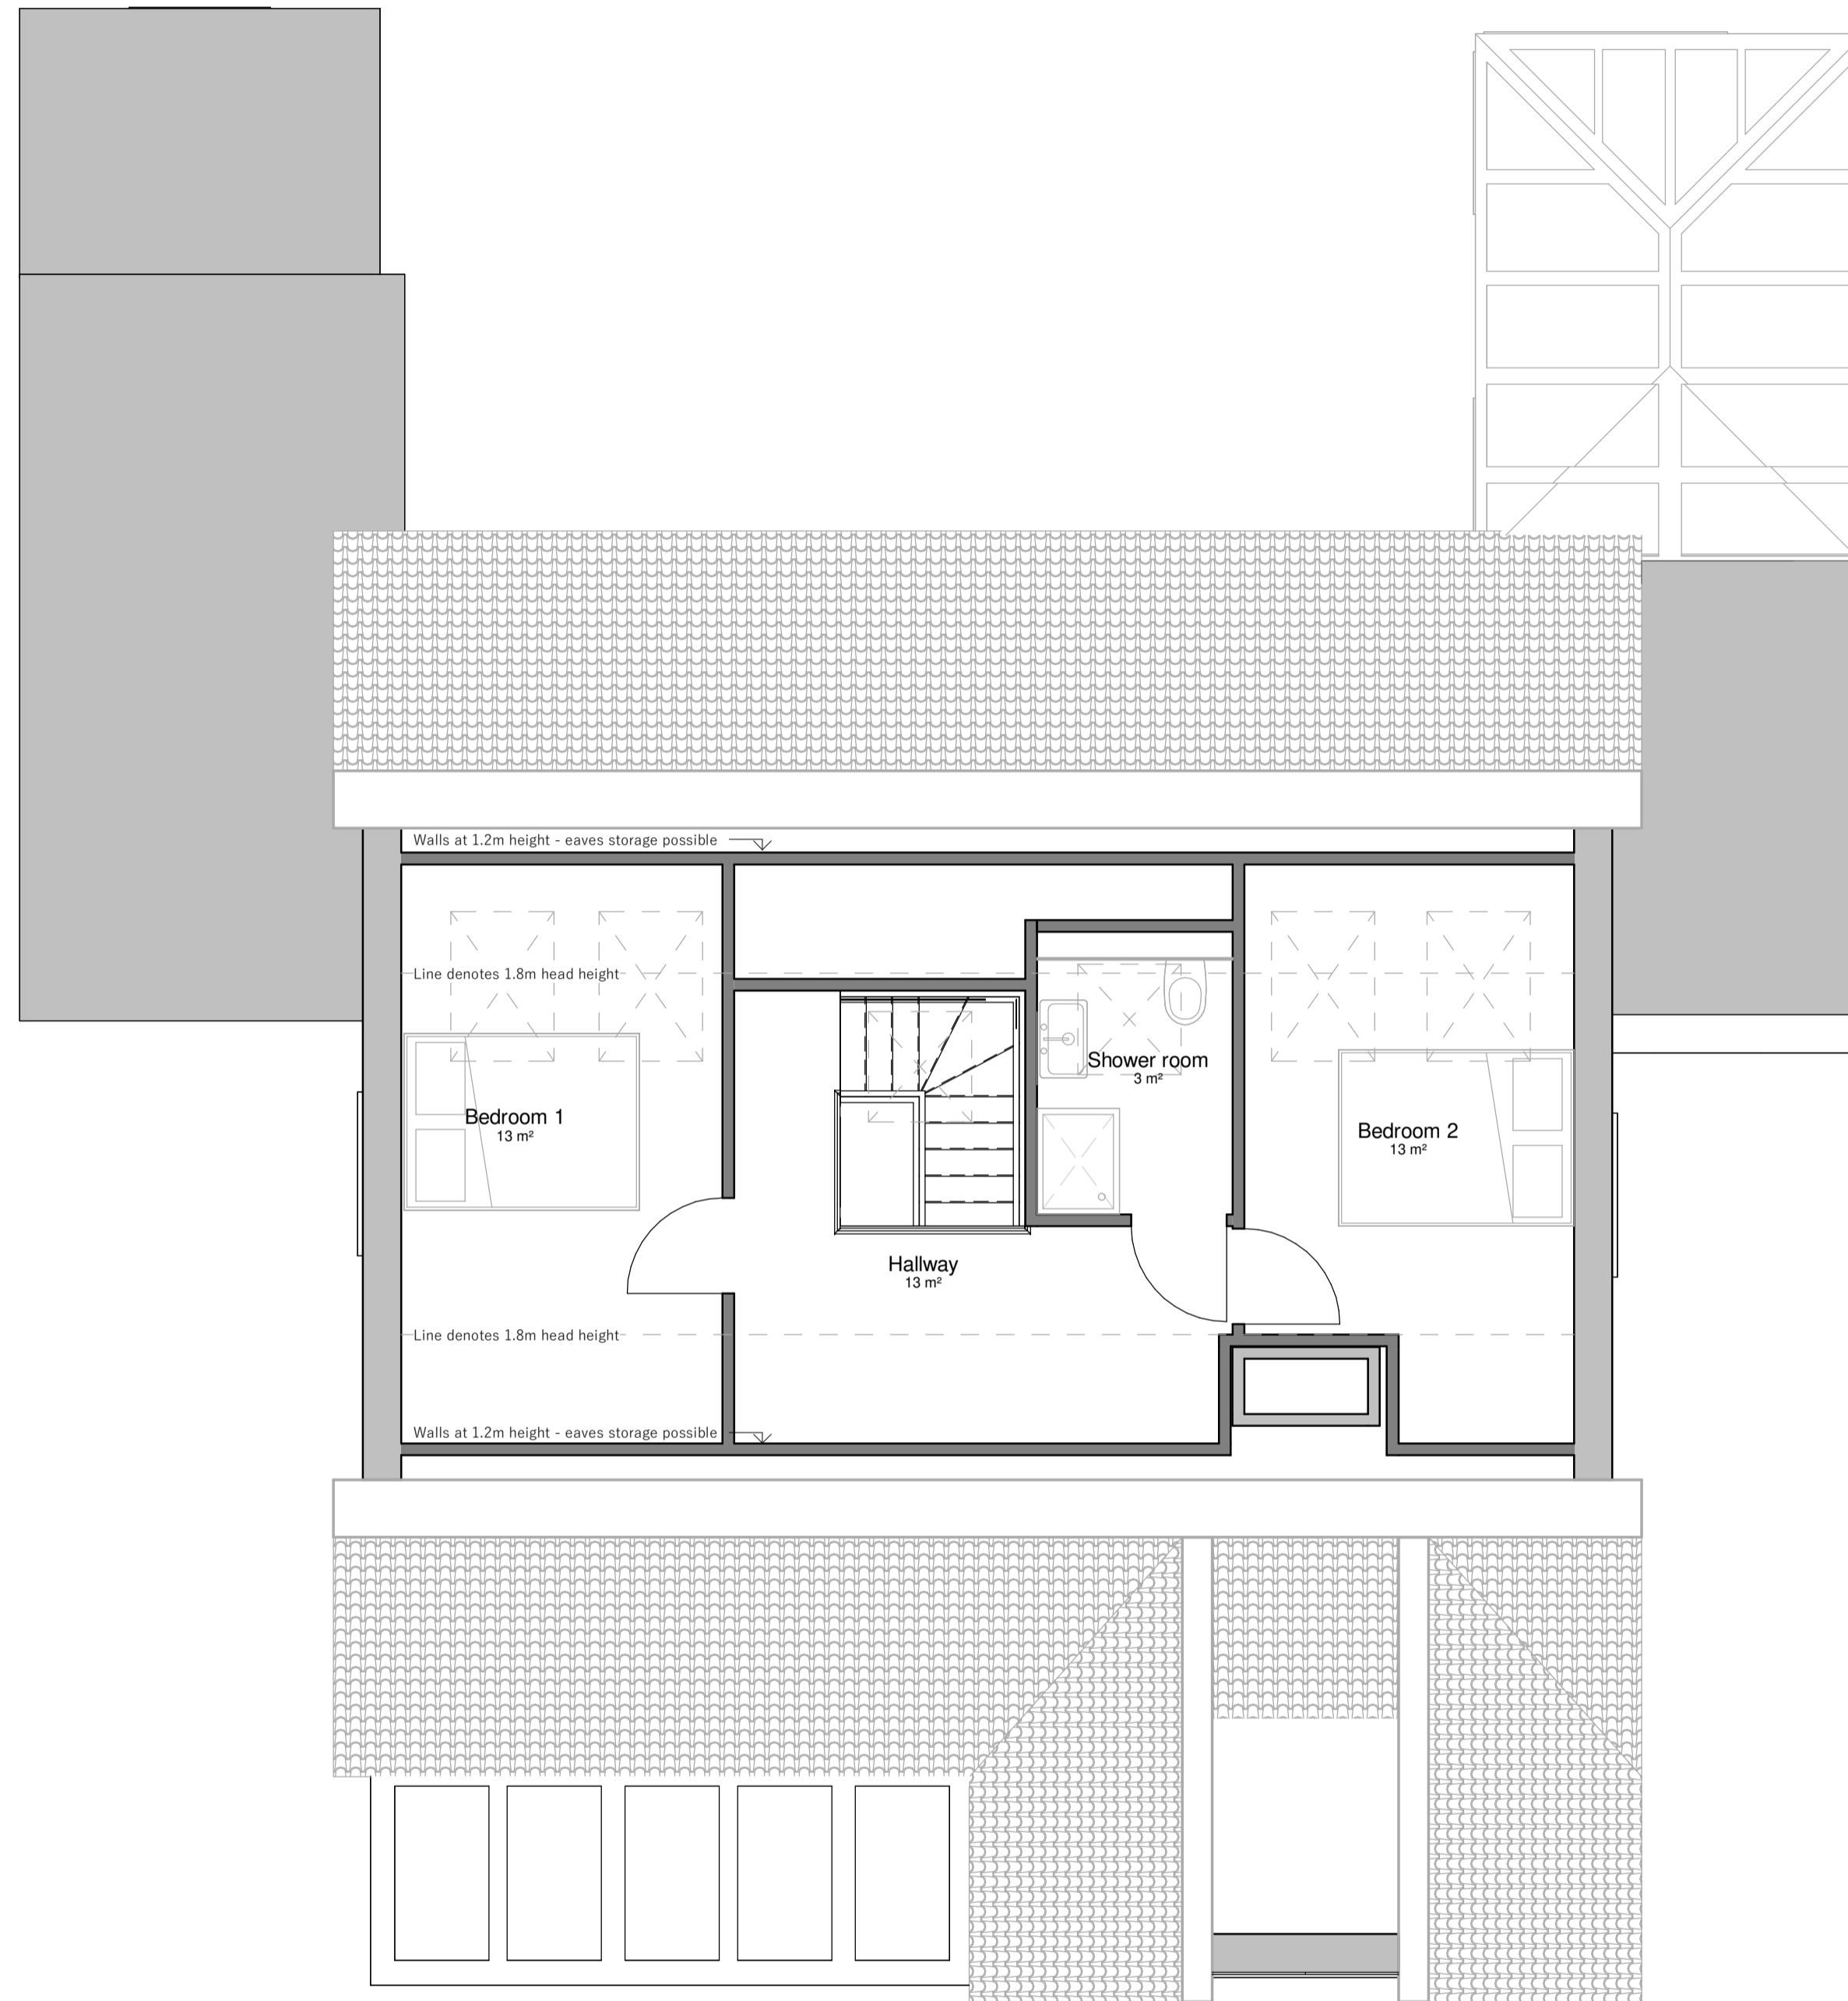

1126_GA-E-PR
NE Elevation

1126_GA-E-PR
3 SE Elevation

Loft PR
1 : 50

Proposed Loft Plan

1126_GA-P-L01-PR

rev	date	description	drawn by
1	01.12.23	Planning application submitted to council	NG

T - 07890937652 W - www.lacazearchitecture.com E - natalie@lacazearchitecture.com		
Client: Mr and Ms Noy	Drawn: NG	Date: 10.23
Job: Carnelloe, Marys Well Illogan TR16 4EG	Scale: 1:50 @ A1 1:100 @ A3	Job no: 1026
Drawing: General Arrangement Proposed Loft Plan	Drawing: 1126_GA-P-L01-PR	Rev.: 1

Note : THIS DRAWING IS THE COPYRIGHT OF LACAZE ARCHITECTURE and shall not in any way be utilised or reproduced without their prior written consent. All dimensions are to be checked on site or in the workshop by the contractor prior to commencing any works. Work only to figured dimensions. Any discrepancies to be reported to the Architect. DO NOT SCALE FROM THIS DRAWING FOR CONSTRUCTION PURPOSES.

NOT FOR CONSTRUCTION