



EXISTING NORTH WEST ELEVATION
SCALE: 1:200 @A3

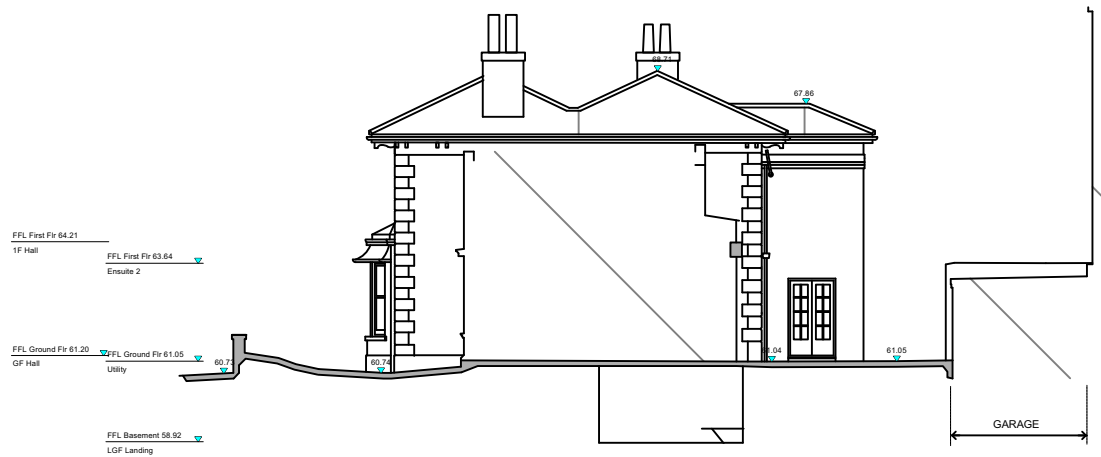

EXISTING SOUTH WEST ELEVATION
SCALE: 1:200 @A3



EXISTING SOUTH EAST ELEVATION
SCALE: 1:200 @A3

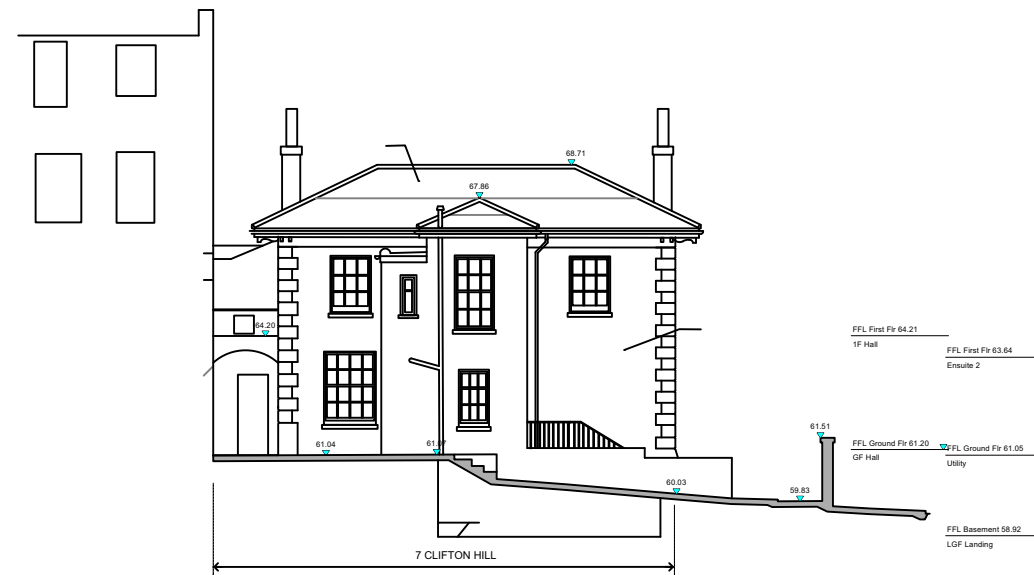

EXISTING NORTH EAST ELEVATION
SCALE: 1:200 @A3

