
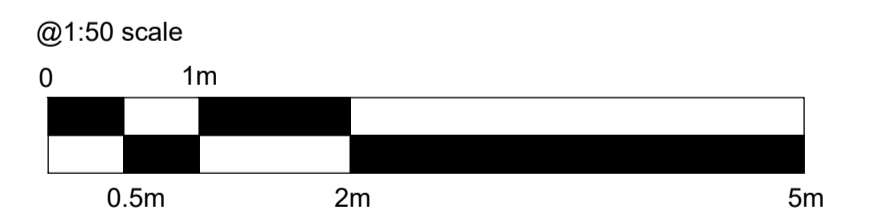


Do not scale from this drawing. All dimensions to be checked on site prior to manufacture and construction. This drawing is the property of Harrison Ince Holdings Limited and should not be reproduced without permission.
 All discrepancies to be brought to the attention of the architect immediately.
 This drawing is to be read in conjunction with the specification / bill of quantities and related drawings.

REVISIONS

FIRST ISSUE

01.12.2023 NS

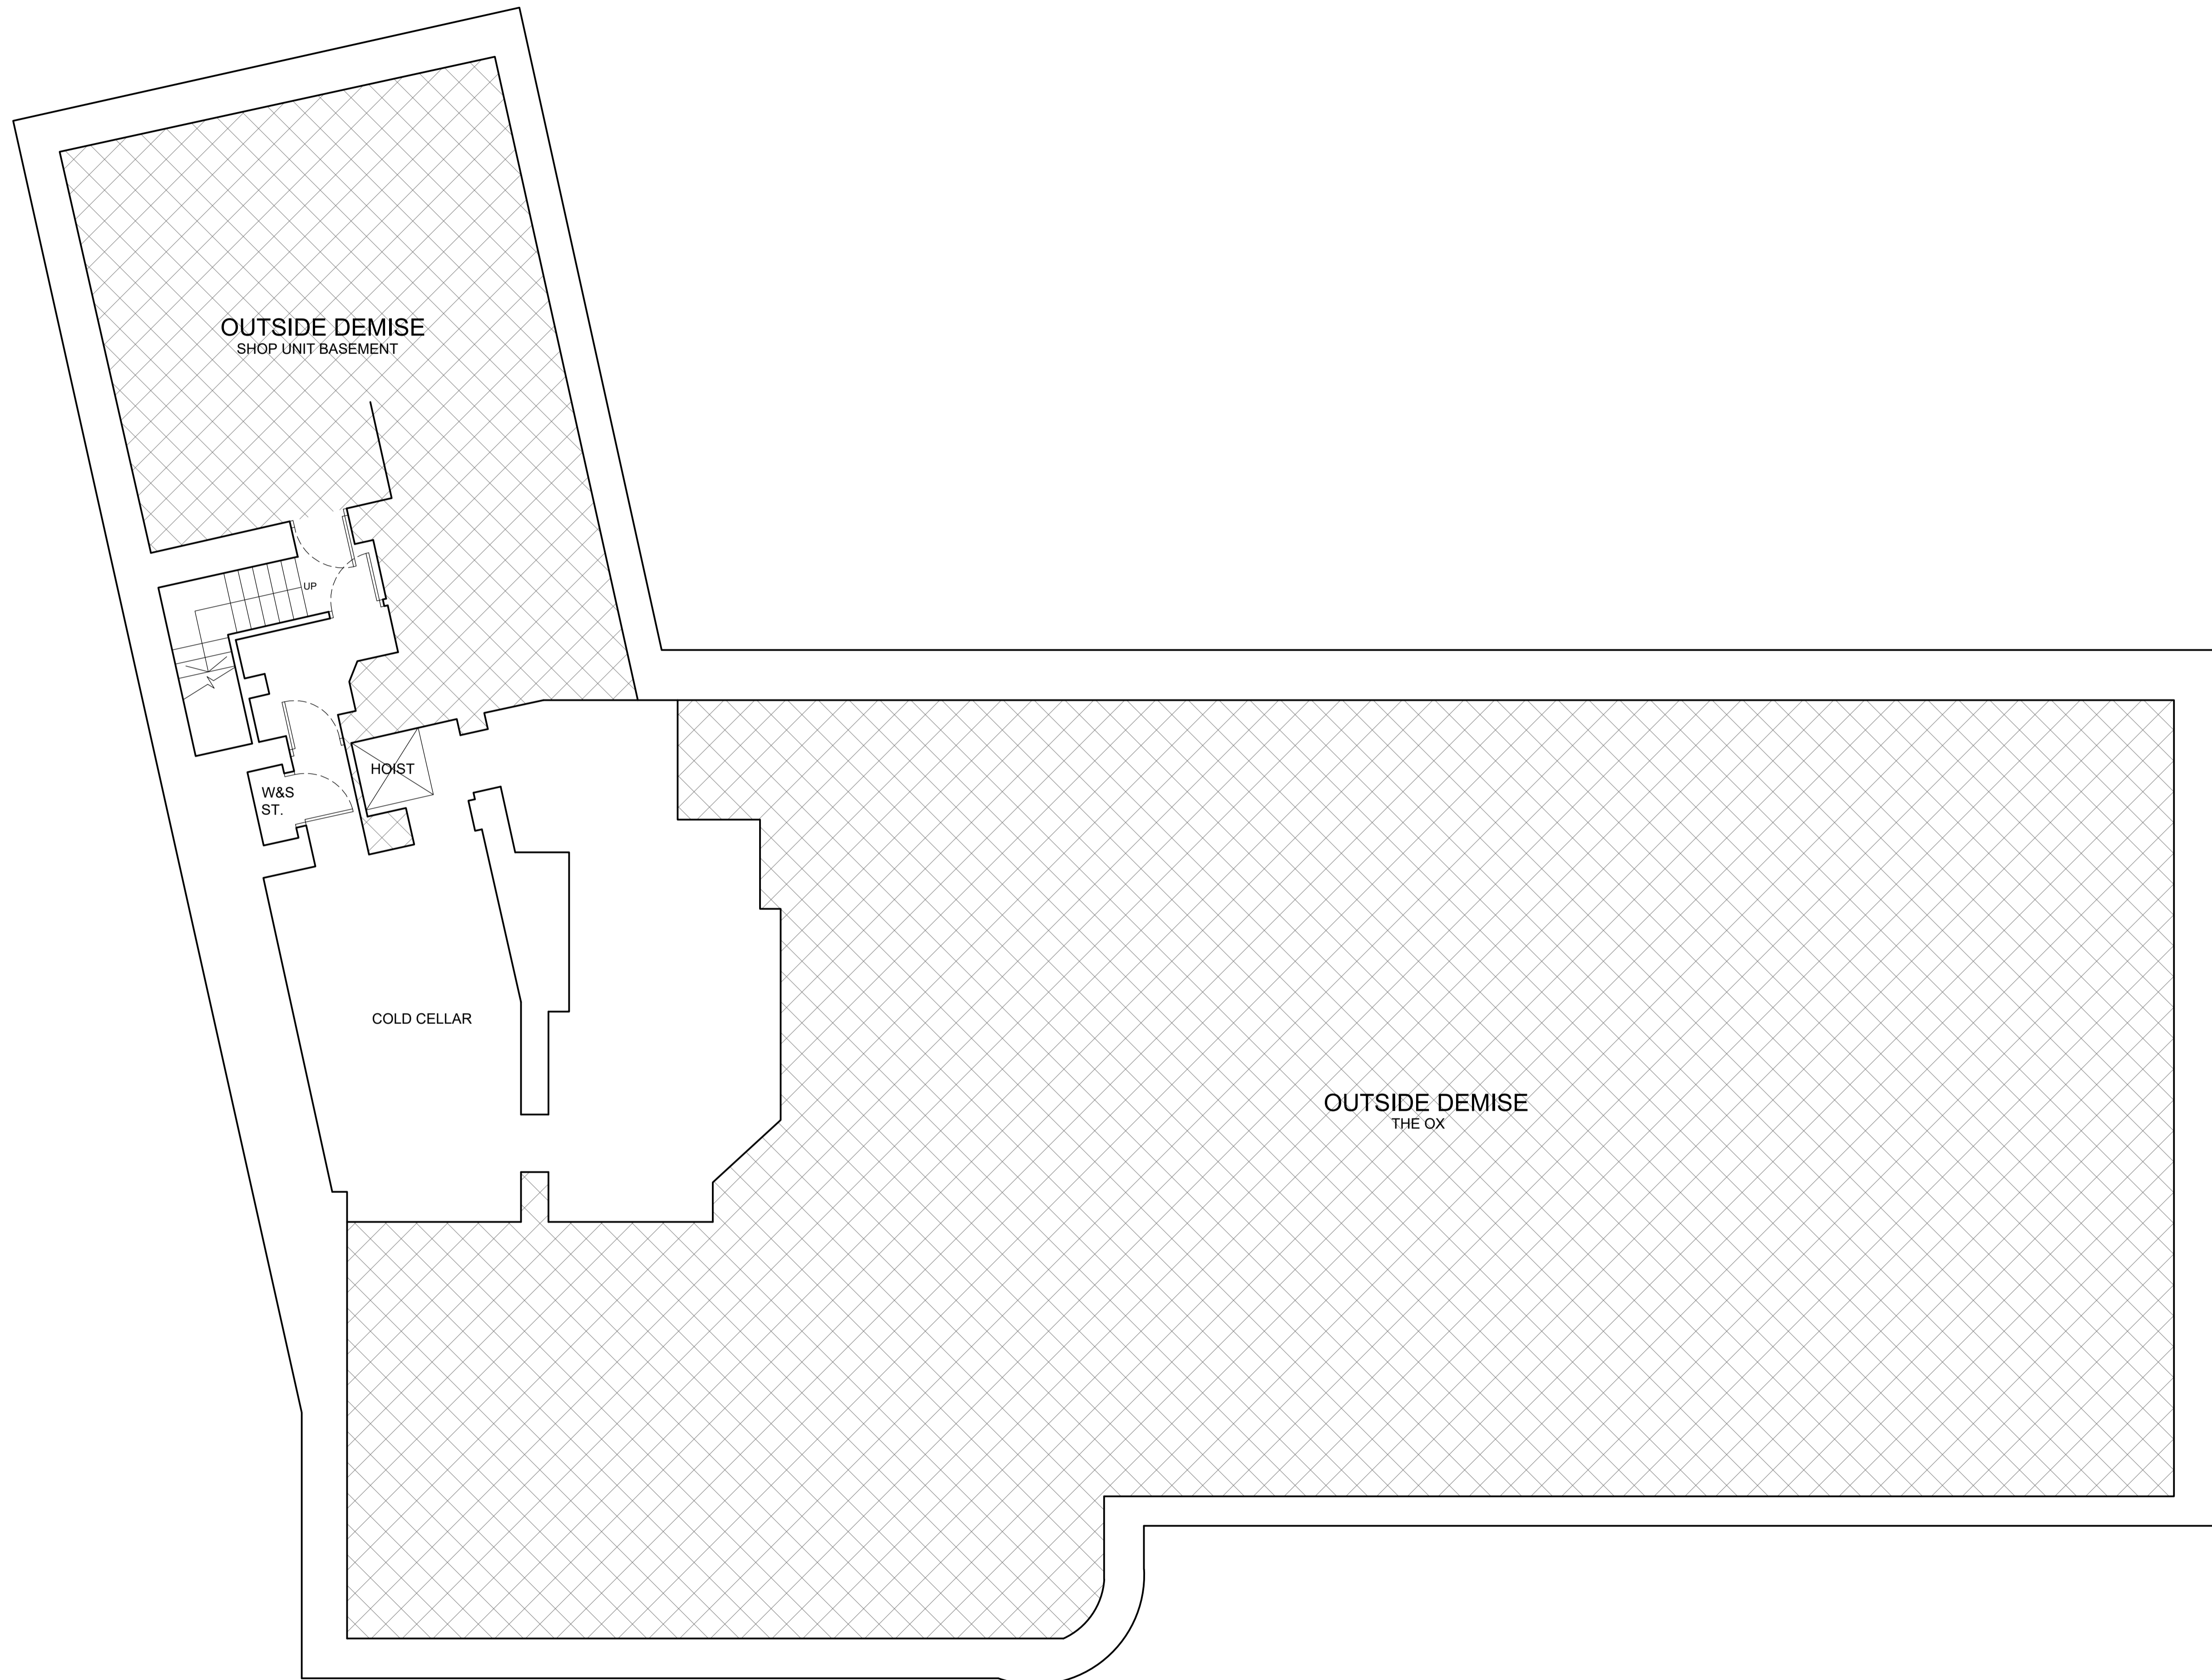

HARRISON INCE
 ARCHITECTS INTERIOR DESIGNERS

CLIENT **JD WETHERSPOON PLC**

PROJECT **THE COMMERCIAL ROOMS
 CORN STREET, BRISTOL, BS1 1HT**

TITLE **EXISTING BASEMENT PLAN**

DATE **DECEMBER 2023**

SCALE **1:50 @ A1**

JOB NO. **PN0183-06**

DWG. NO. **AS02**

DRAWN **CAD/NS**

CHECKED

SUN HOUSE
 2-4 LITTLE PETER STREET
 KNOTT MILL
 MANCHESTER
 M15 4PS
 TEL: 0161 236 3650
 EMAIL: enquiries@harrison-ince.co.uk

EXISTING BASEMENT PLAN
 Scale 1:50