



Do not scale from this drawing. All dimensions to be checked on site prior to manufacture and construction. This drawing is the property of Harrison Ince Holdings Limited and should not be reproduced without permission.
 All discrepancies to be brought to the attention of the architect immediately.
 This drawing is to be read in conjunction with the specification / bill of quantities and related drawings.

REVISIONS	FIRST ISSUE	02.11.2023	NS
-----------	-------------	------------	----

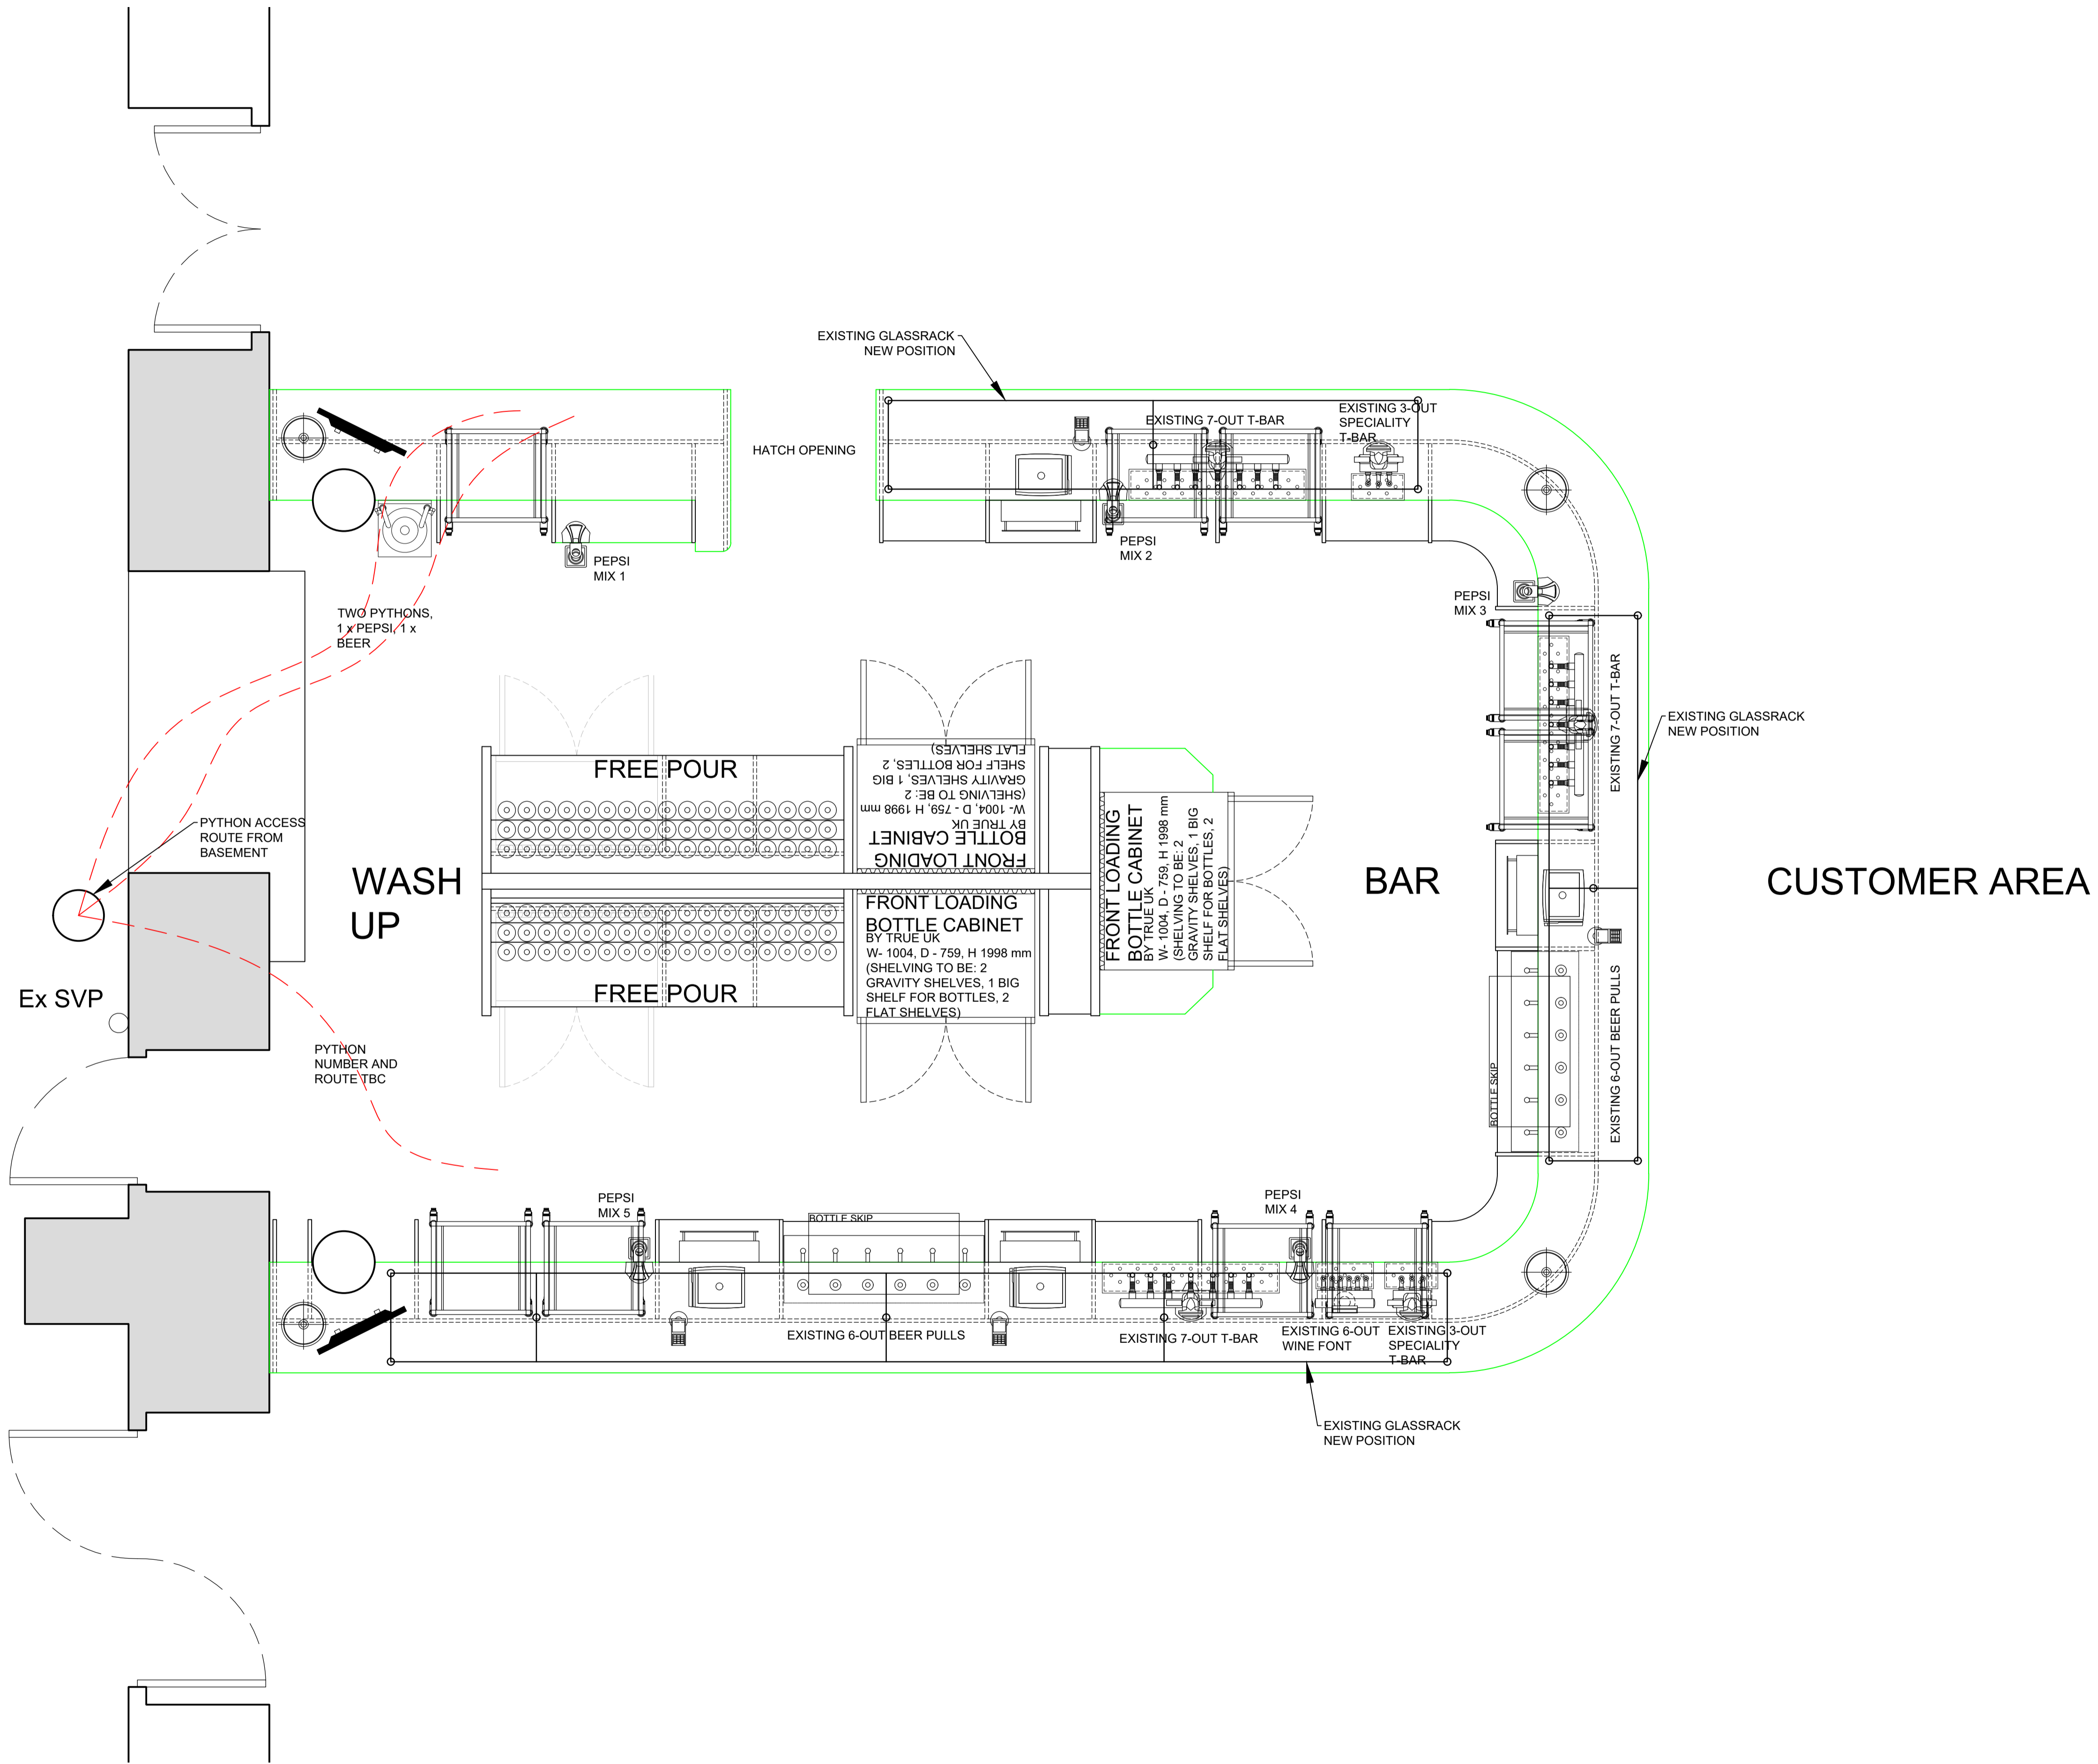

EXISTING BAR PLAN
 Scale 1:20

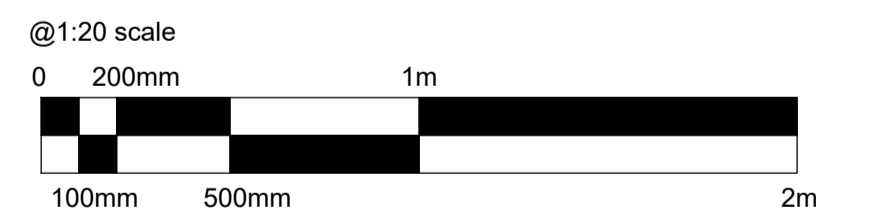

HARRISON INCE
 ARCHITECTS INTERIOR DESIGNERS

CLIENT
JD WETHERSPOON PLC

PROJECT
**THE COMMERCIAL ROOMS
 CORN STREET, BRISTOL, BS1 1HT**

TITLE
EXISTING BAR PLAN

DATE
NOVEMBER 2023

SCALE
1:20 @ A1

JOB NO.
PN0183-06

DWG. NO.
AS01

DRAWN
CAD/NS

CHECKED

SUN HOUSE
 2-4 LITTLE PETER STREET
 KNOTT MILL
 MANCHESTER
 M15 4PS
 TEL: 0161 236 3650
 EMAIL: enquiries@harrison-ince.co.uk