



Window Detail sheet


Type No	1	Material	Eurocell PVC sliding sash			
Brick opening size	Width	870	Height	1425	Arc	n/a

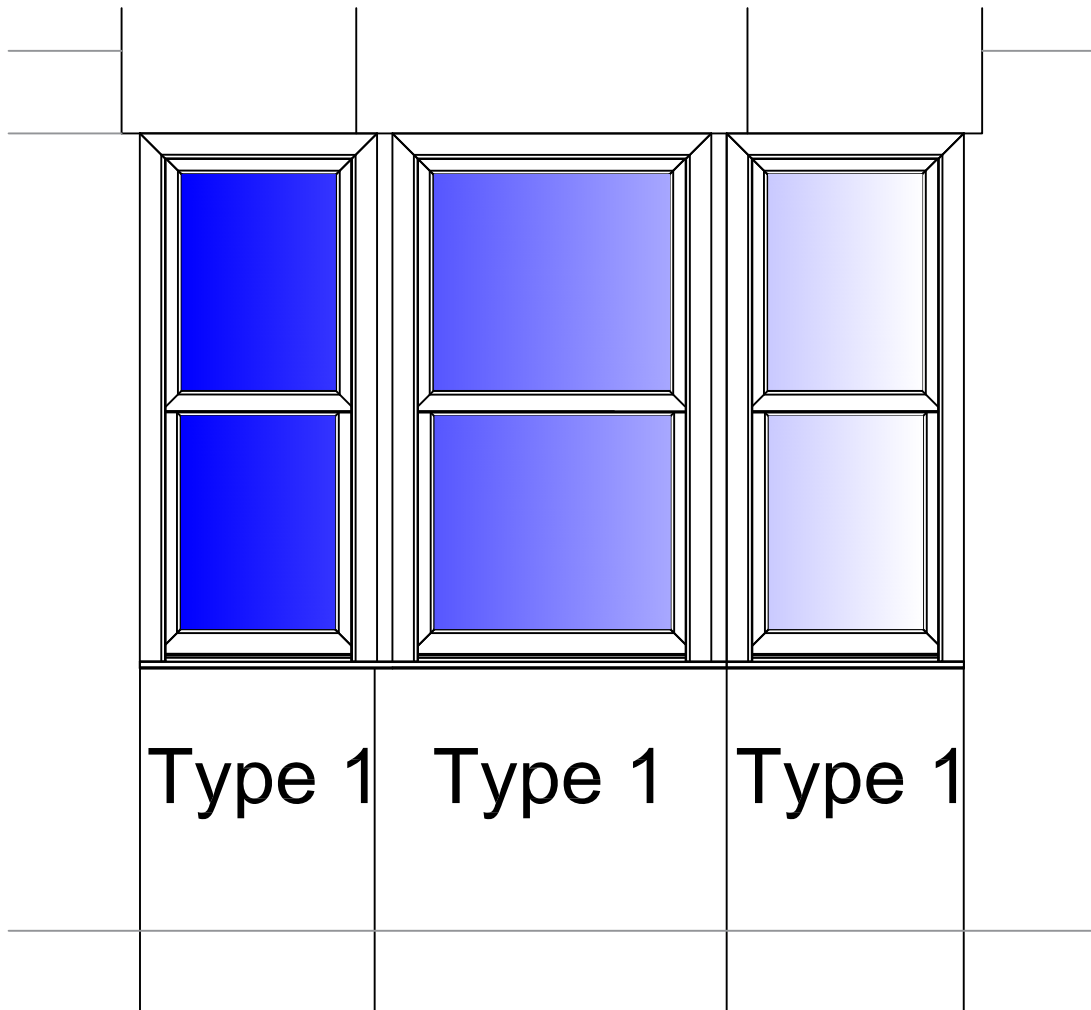


 BOULTER MOSSMAN <small>PROPERTY & CONSTRUCTION CONSULTANTS</small>	PROJECT NO.	DRAWING NO.	REVISION	DRAWN	CHECKED	DATE	SCALE
	5495	WD 1 Prop		EV	GG	Aug 23	1/20 @ A4
	PROJECT TITLE	REPLACEMENT WINDOWS AND DOORS AT 73 ROSELANDS GARDENS, SOUTHAMPTON					
CLIENT	ABRI HOUSING ASSOCIATION						

Window Detail sheet


Type No	2	Material	Eurocell PVC sliding sash			
Brick opening size	Width	830	Height	1160	Arc	n/a

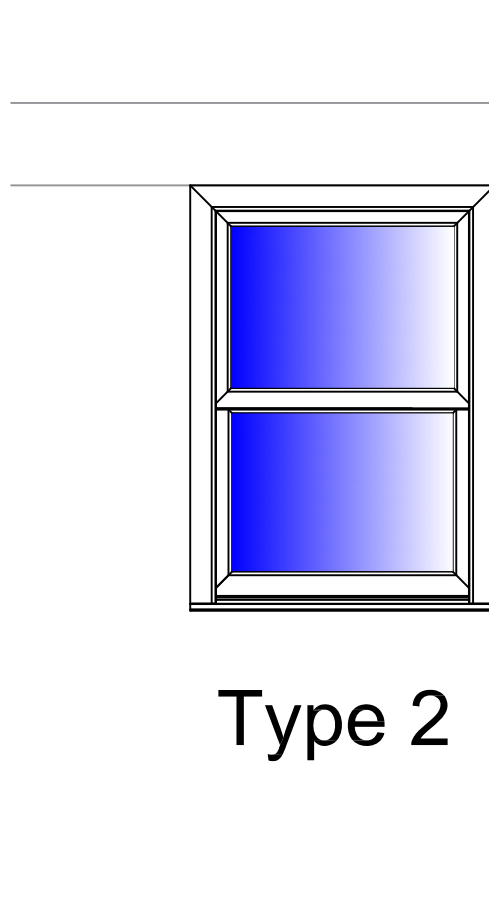


 BOULTER MOSSMAN <small>PROPERTY & CONSTRUCTION CONSULTANTS</small>	PROJECT NO.	DRAWING NO.	REVISION	DRAWN	CHECKED	DATE	SCALE
	5495	WD 2 Prop		EV	GG	Aug 23	1/20 @ A4
	PROJECT TITLE	REPLACEMENT WINDOWS AND DOORS AT 73 ROSELANDS GARDENS, SOUTHAMPTON					
CLIENT	ABRI HOUSING ASSOCIATION						

Window Detail sheet

Type No	3	Material	Eurocell PVC sliding sash			
Brick opening size	Width	600	Height	1125	Arc	n/a

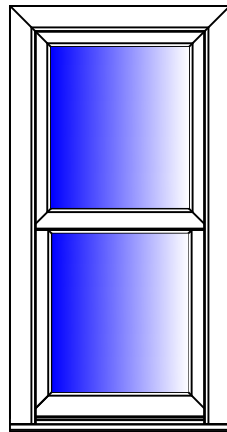



Type 3

 BOULTER MOSSMAN <small>PROPERTY & CONSTRUCTION CONSULTANTS</small>	PROJECT NO.	DRAWING NO.	REVISION	DRAWN	CHECKED	DATE	SCALE
	5495	WD 3 Prop		EV	GG	Aug 23	1/20 @ A4
	PROJECT TITLE	REPLACEMENT WINDOWS AND DOORS AT 73 ROSELANDS GARDENS, SOUTHAMPTON					
CLIENT	ABRI HOUSING ASSOCIATION						

Window Detail sheet


Type No	4	Material	UPVC top hung - not replaced			
Brick opening size	Width	1050	Height	1460	Arc	n/a

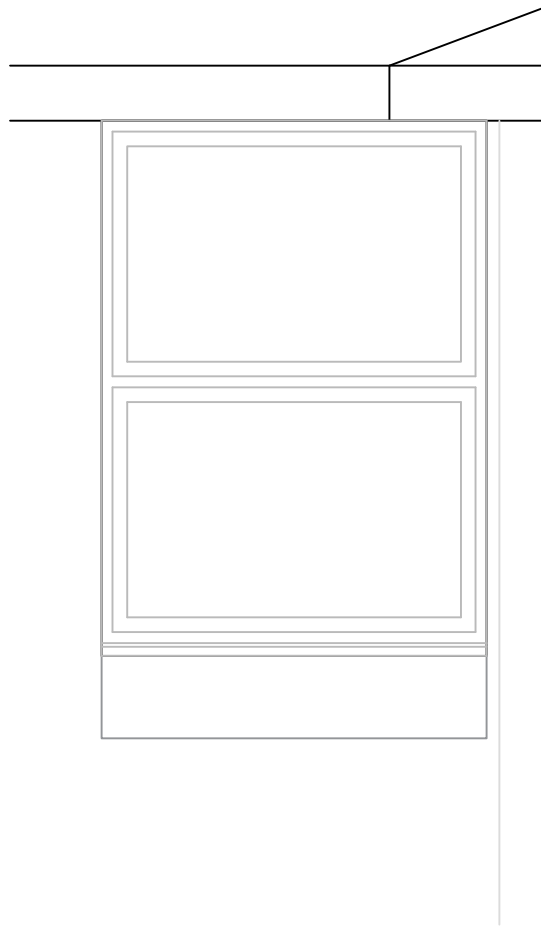


 BOULTER MOSSMAN <small>PROPERTY & CONSTRUCTION CONSULTANTS</small>	PROJECT NO.	DRAWING NO.	REVISION	DRAWN	CHECKED	DATE	SCALE
	5495	WD 4 Prop		EV	GG	Aug 23	1/20 @ A4
	PROJECT TITLE	REPLACEMENT WINDOWS AND DOORS AT 73 ROSELANDS GARDENS, SOUTHAMPTON					
CLIENT	ABRI HOUSING ASSOCIATION						

Window Detail sheet

Type No	5	Material	Eurocell PVC sliding sash			
Brick opening size	Width	1650	Height	1425	Arc	n/a

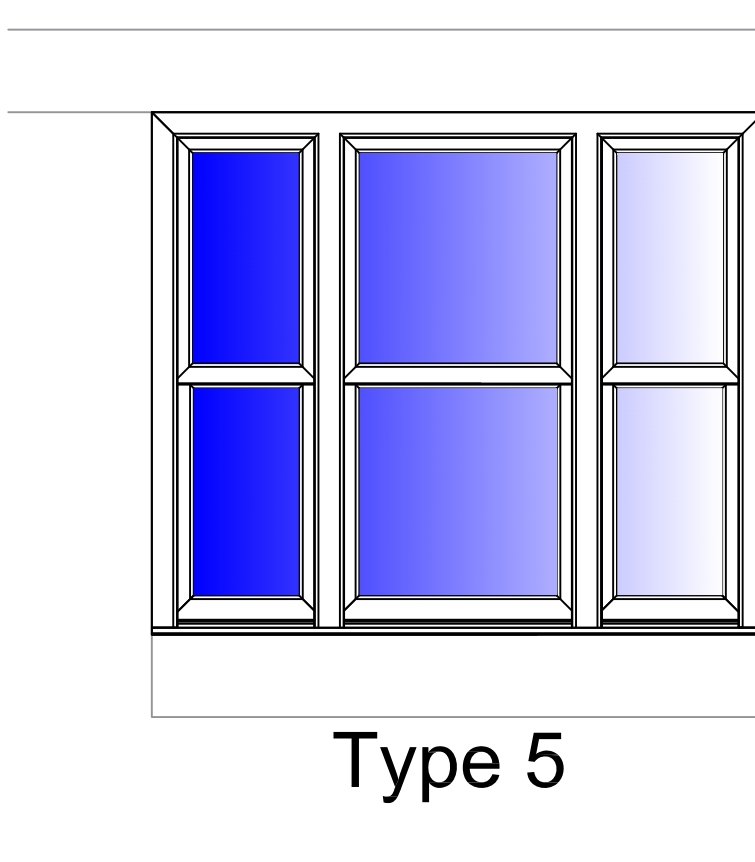


Type 5


 BOULTER MOSSMAN <small>PROPERTY & CONSTRUCTION CONSULTANTS</small>	PROJECT NO.	DRAWING NO.	REVISION	DRAWN	CHECKED	DATE	SCALE
	5495	WD 5 Prop		EV	GG	Aug 23	1/20 @ A4
	PROJECT TITLE	REPLACEMENT WINDOWS AND DOORS AT 73 ROSELANDS GARDENS, SOUTHAMPTON					
CLIENT	ABRI HOUSING ASSOCIATION						

Window Detail sheet

Type No	6	Material	Eurocell PVC sliding sash			
Brick opening size	Width	1050	Height	1425	Arc	n/a

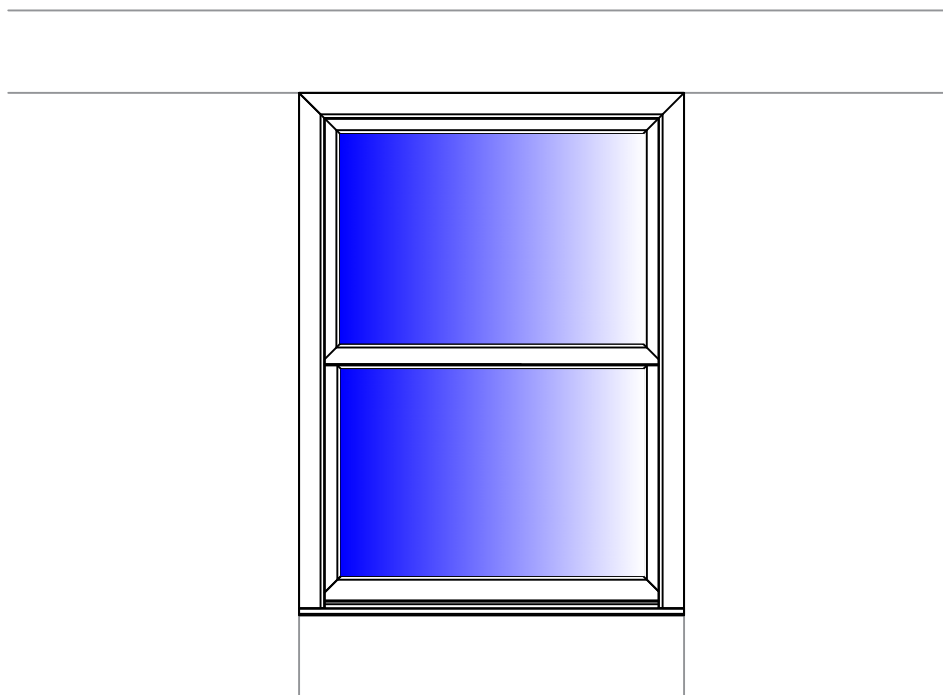



Type 6

 BOULTER MOSSMAN <small>PROPERTY & CONSTRUCTION CONSULTANTS</small>	PROJECT NO.	DRAWING NO.	REVISION	DRAWN	CHECKED	DATE	SCALE
	5495	WD 6 Prop		EV	GG	Aug 23	1/20 @ A4
	PROJECT TITLE	REPLACEMENT WINDOWS AND DOORS AT 73 ROSELANDS GARDENS, SOUTHAMPTON					
CLIENT	ABRI HOUSING ASSOCIATION						

Window Detail sheet


Type No	7	Material	Eurocell PVC sliding sash			
Brick opening size	Width	1650	Height	1185	Arc	n/a

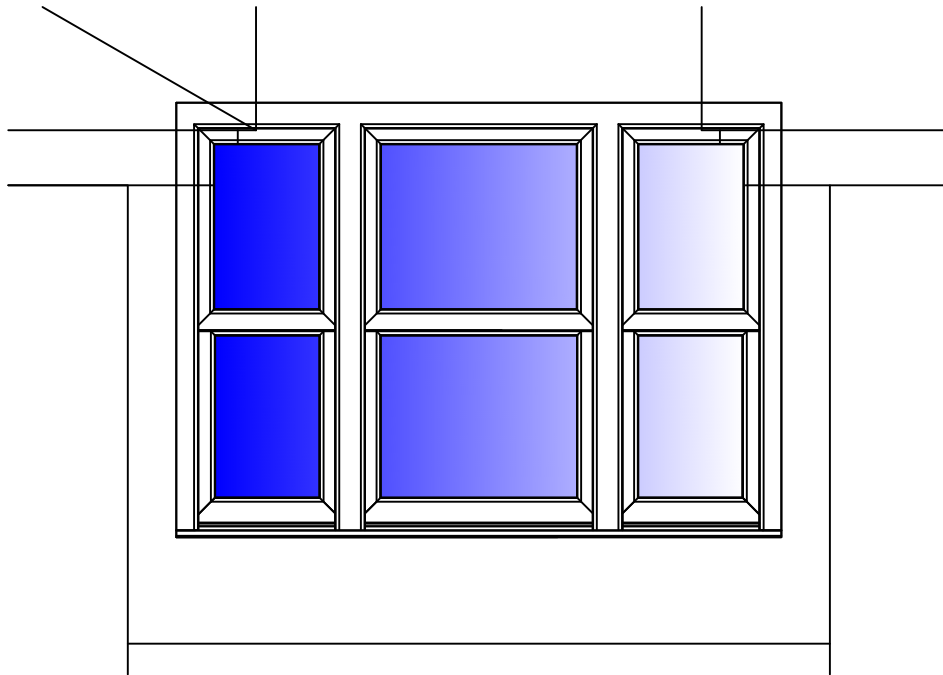


 BOULTER MOSSMAN <small>PROPERTY & CONSTRUCTION CONSULTANTS</small>	PROJECT NO.	DRAWING NO.	REVISION	DRAWN	CHECKED	DATE	SCALE
	5495	WD 7 Prop		EV	GG	Aug 23	1/20 @ A4
	PROJECT TITLE	REPLACEMENT WINDOWS AND DOORS AT 73 ROSELANDS GARDENS, SOUTHAMPTON					
CLIENT	ABRI HOUSING ASSOCIATION						

Window Detail sheet

Type No	8	Material	UPVC top hung - not replaced			
Brick opening size	Width	1650	Height	1460	Arc	n/a

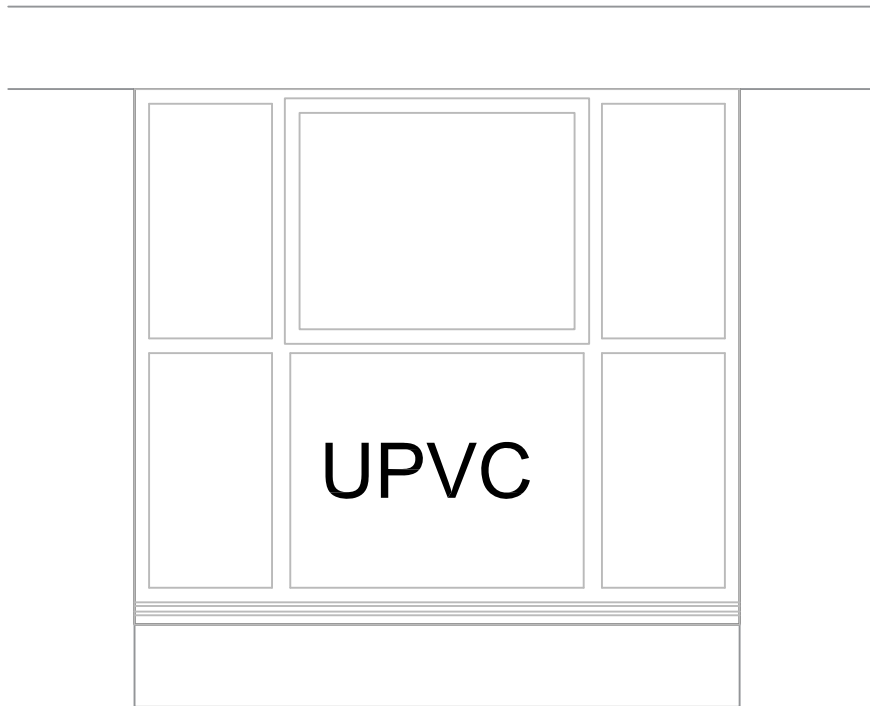

Type 8

 <p>BOULTER MOSSMAN PROPERTY & CONSTRUCTION CONSULTANTS</p>	PROJECT NO.	DRAWING NO.	REVISION	DRAWN	CHECKED	DATE	SCALE
	5495	WD 8 Prop		EV	GG	Aug 23	1/20 @ A4
	PROJECT TITLE	REPLACEMENT WINDOWS AND DOORS AT 73 ROSELANDS GARDENS, SOUTHAMPTON					
CLIENT	ABRI HOUSING ASSOCIATION						