


Total Site Area : 168 m²


Used Site Area: 46 m²

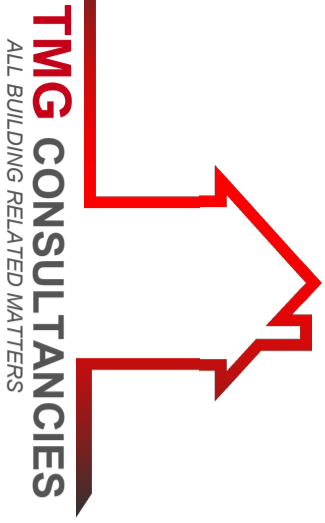

TMG CONSULTANCIES
ADDRESS: 9 Hazlewood Close, Hackney,
London, E5 0SW
INFO@TMGCONSULTANCIES.CO.UK
TEL : 07716178378

PROJECT: 69 Silkstream Road Watford HA8 0DD		DATE ISSUED:	27/11/2023
DWG TITLE : Proposed Block Plan		REVISION	A
STAGE : BP	DRAWN BY : B/S	REFERENCE NO: 2023112	SCALE: A3 1:200
		CODE	BP2

SCALE BAR

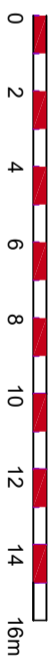

THIS DRAWING IS COPYRIGHT OF TMG CONSULTANCIES LTD

NOTES: THE CONTRACTORS ARE TO CHECK ALL DIMENSIONS, DRAIN RUNS AND GENERAL CONDITIONS ON SITE BEFORE WORKS COMMENCE, AND INFORM TMG GROUP INC LTD TRADING AS TMG CONSULTANCIES IMMEDIATELY UPON DISCOVERY OF ANY ERRORS, OMISSIONS OR DISCREPANCIES. ALL WORKS ARE TO BE CARRIED OUT IN ACCORDANCE WITH CURRENT BUILDING REGULATIONS, BRITISH STANDARDS, CODE OF PRACTICE AND LOCAL AUTHORITY REQUIREMENTS.