


Total Site Area : 168 m2

Used Site Area: 46 m2



TMG CONSULTANCIES
ADDRESS: 9 Hazlewood Close, Hackney,
London, E5 0SW
INFO@TMGCONSULTANCIES.CO.UK
TEL : 07716178378

PROJECT: 68 SilkStream Road Watford HA8 0DD		DATE ISSUED: 27/11/2023
DWG TITLE: Existing Block Plan		REVISION A
STAGE: Bp	DRAWN BY: B.S	REFERENCE NO: 20231132
		SCALE: A3 1:200
		CODE: BPO

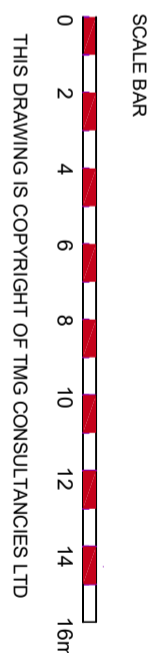

NOTES:THE CONTRACTORS ARE TO CHECK ALL DIMENSIONS, DRAIN RUNS AND GENERAL CONDITIONS ON SITE BEFORE WORKS COMMENCE, AND INFORM TMG GROUP INC LTD TRADING AS TMG CONSULTANCIES IMMEDIATELY UPON DISCOVERY OF ANY ERRORS, OMISSIONS OR DISCREPANCIES ALL WORKS ARE TO BE CARRIED OUT IN ACCORDANCE WITH CURRENT BUILDING REGULATIONS, BRITISH STANDARDS, CODE OF PRACTICE AND LOCAL AUTHORITY REQUIREMENTS.