


NEW SKILLS ACADEMY BUILDING

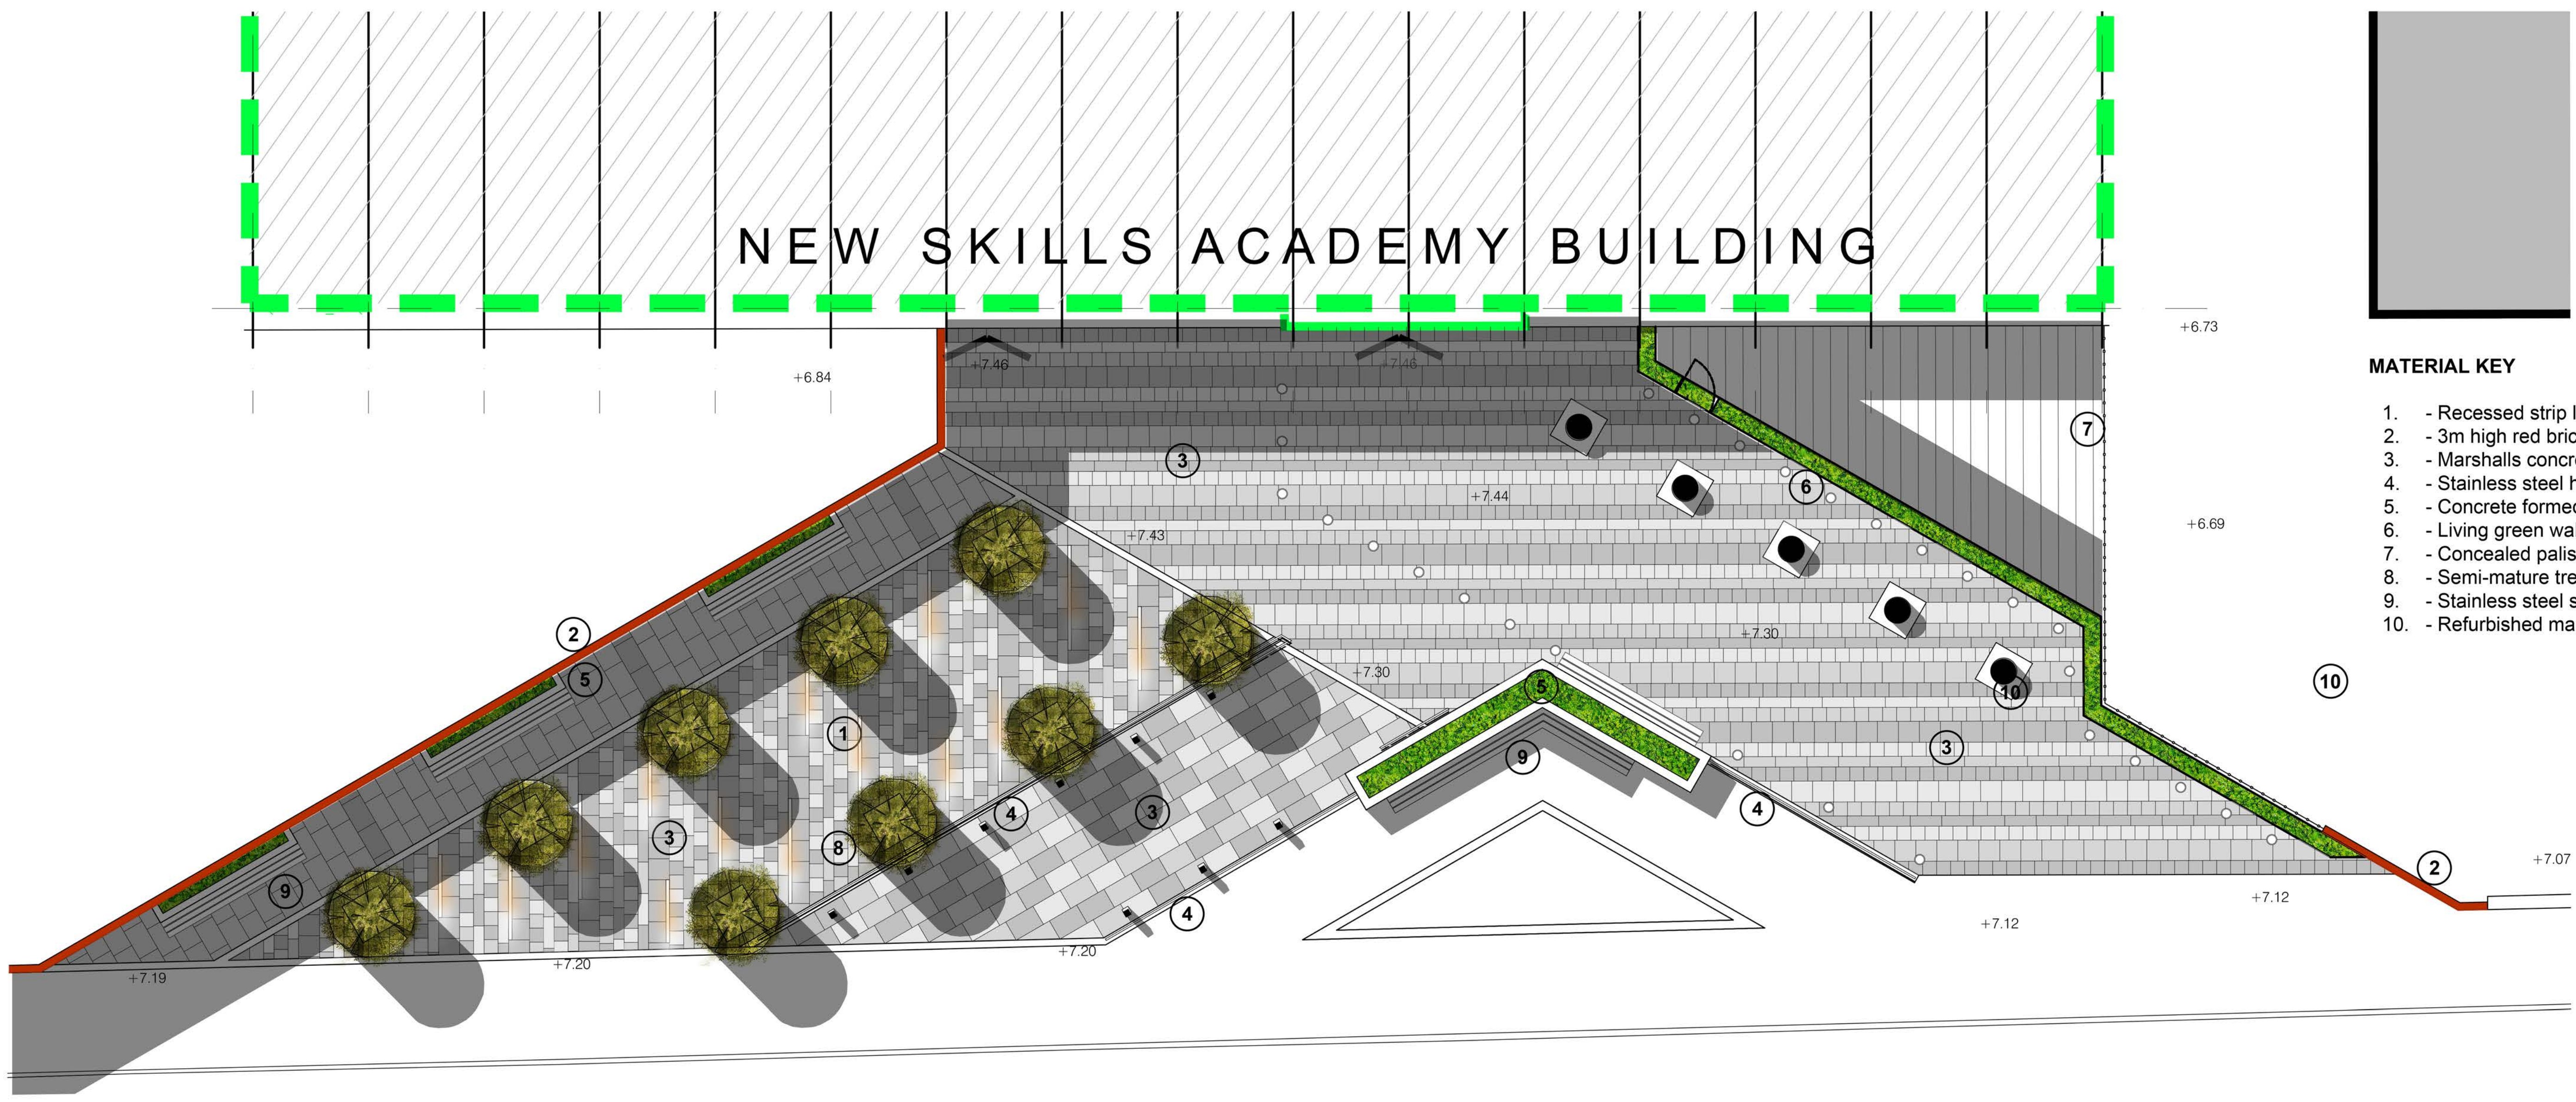

MATERIAL KEY


1. - Recessed strip lights
2. - 3m high red brick wall to match existing
3. - Marshalls concrete paving
4. - Stainless steel handrail
5. - Concrete formed planters
6. - Living green wall
7. - Concealed palisade fence
8. - Semi-mature trees
9. - Stainless steel seating
10. - Refurbished marine bollards

SOUTH STREET

Public Realm Layout Plan
1:100



Elevation From South Street
1:100

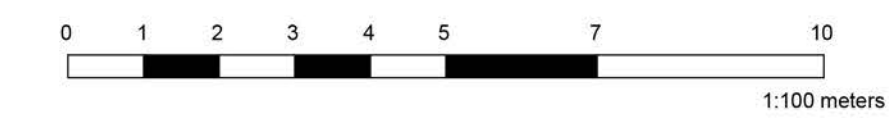

DO NOT SCALE

REV	DATE	REVISION DESCRIPTION	DRN	VER
/	13.11.23	First Issue - For PLANNING	SM	CF

THIS DRAWING IS COPYRIGHT © DO NOT SCALE FROM THIS DRAWING.

Arch Henderson 1919

Civil Engineers
Structural Engineers
Principal Designers
Architects
Geotechnical services
Environmental services

142 St. Vincent Street, Glasgow G2 5LA
Tel: 0141 227 3000 - Fax: 0141 248 9542
www.arch-henderson.co.uk - email: glasgow@arch-henderson.co.uk

Offices in: Aberdeen, Dundee, Falkland Islands, Glasgow, Inverness, Lerwick, Southampton, Storness and Thurso

PROJECT :
BAE SYSTEMS SURFACE SHIPS LTD
TRADE HALL & ASSOCIATED WORKS

TITLE :
MASTERPLAN
PUBLIC REALM LAYOUT

DRAWN : CF	DATE : OCT 23	VERIFIED : --	APPROVED : GB
---------------	------------------	------------------	------------------

SCALE : (A1)
1:100

DRAWING STATUS :
PLANNING

DRAWING No: 225088 - 1012

REV: C