





Copyright in the design and this drawing is the property of London Stay Apartments.

Reproduction in whole or in part is forbidden without written sanction of London Stay Apartments.

This drawing is to be read in conjunction with all other relevant documentation and drawings.

Print out to actual scale. Do not scale from this drawing, only figured dimensions are to be used.

All dimensions to be cross-checked on-site prior to manufacturing and construction. Any discrepancies to be reported to London Stay Apartments immediately.

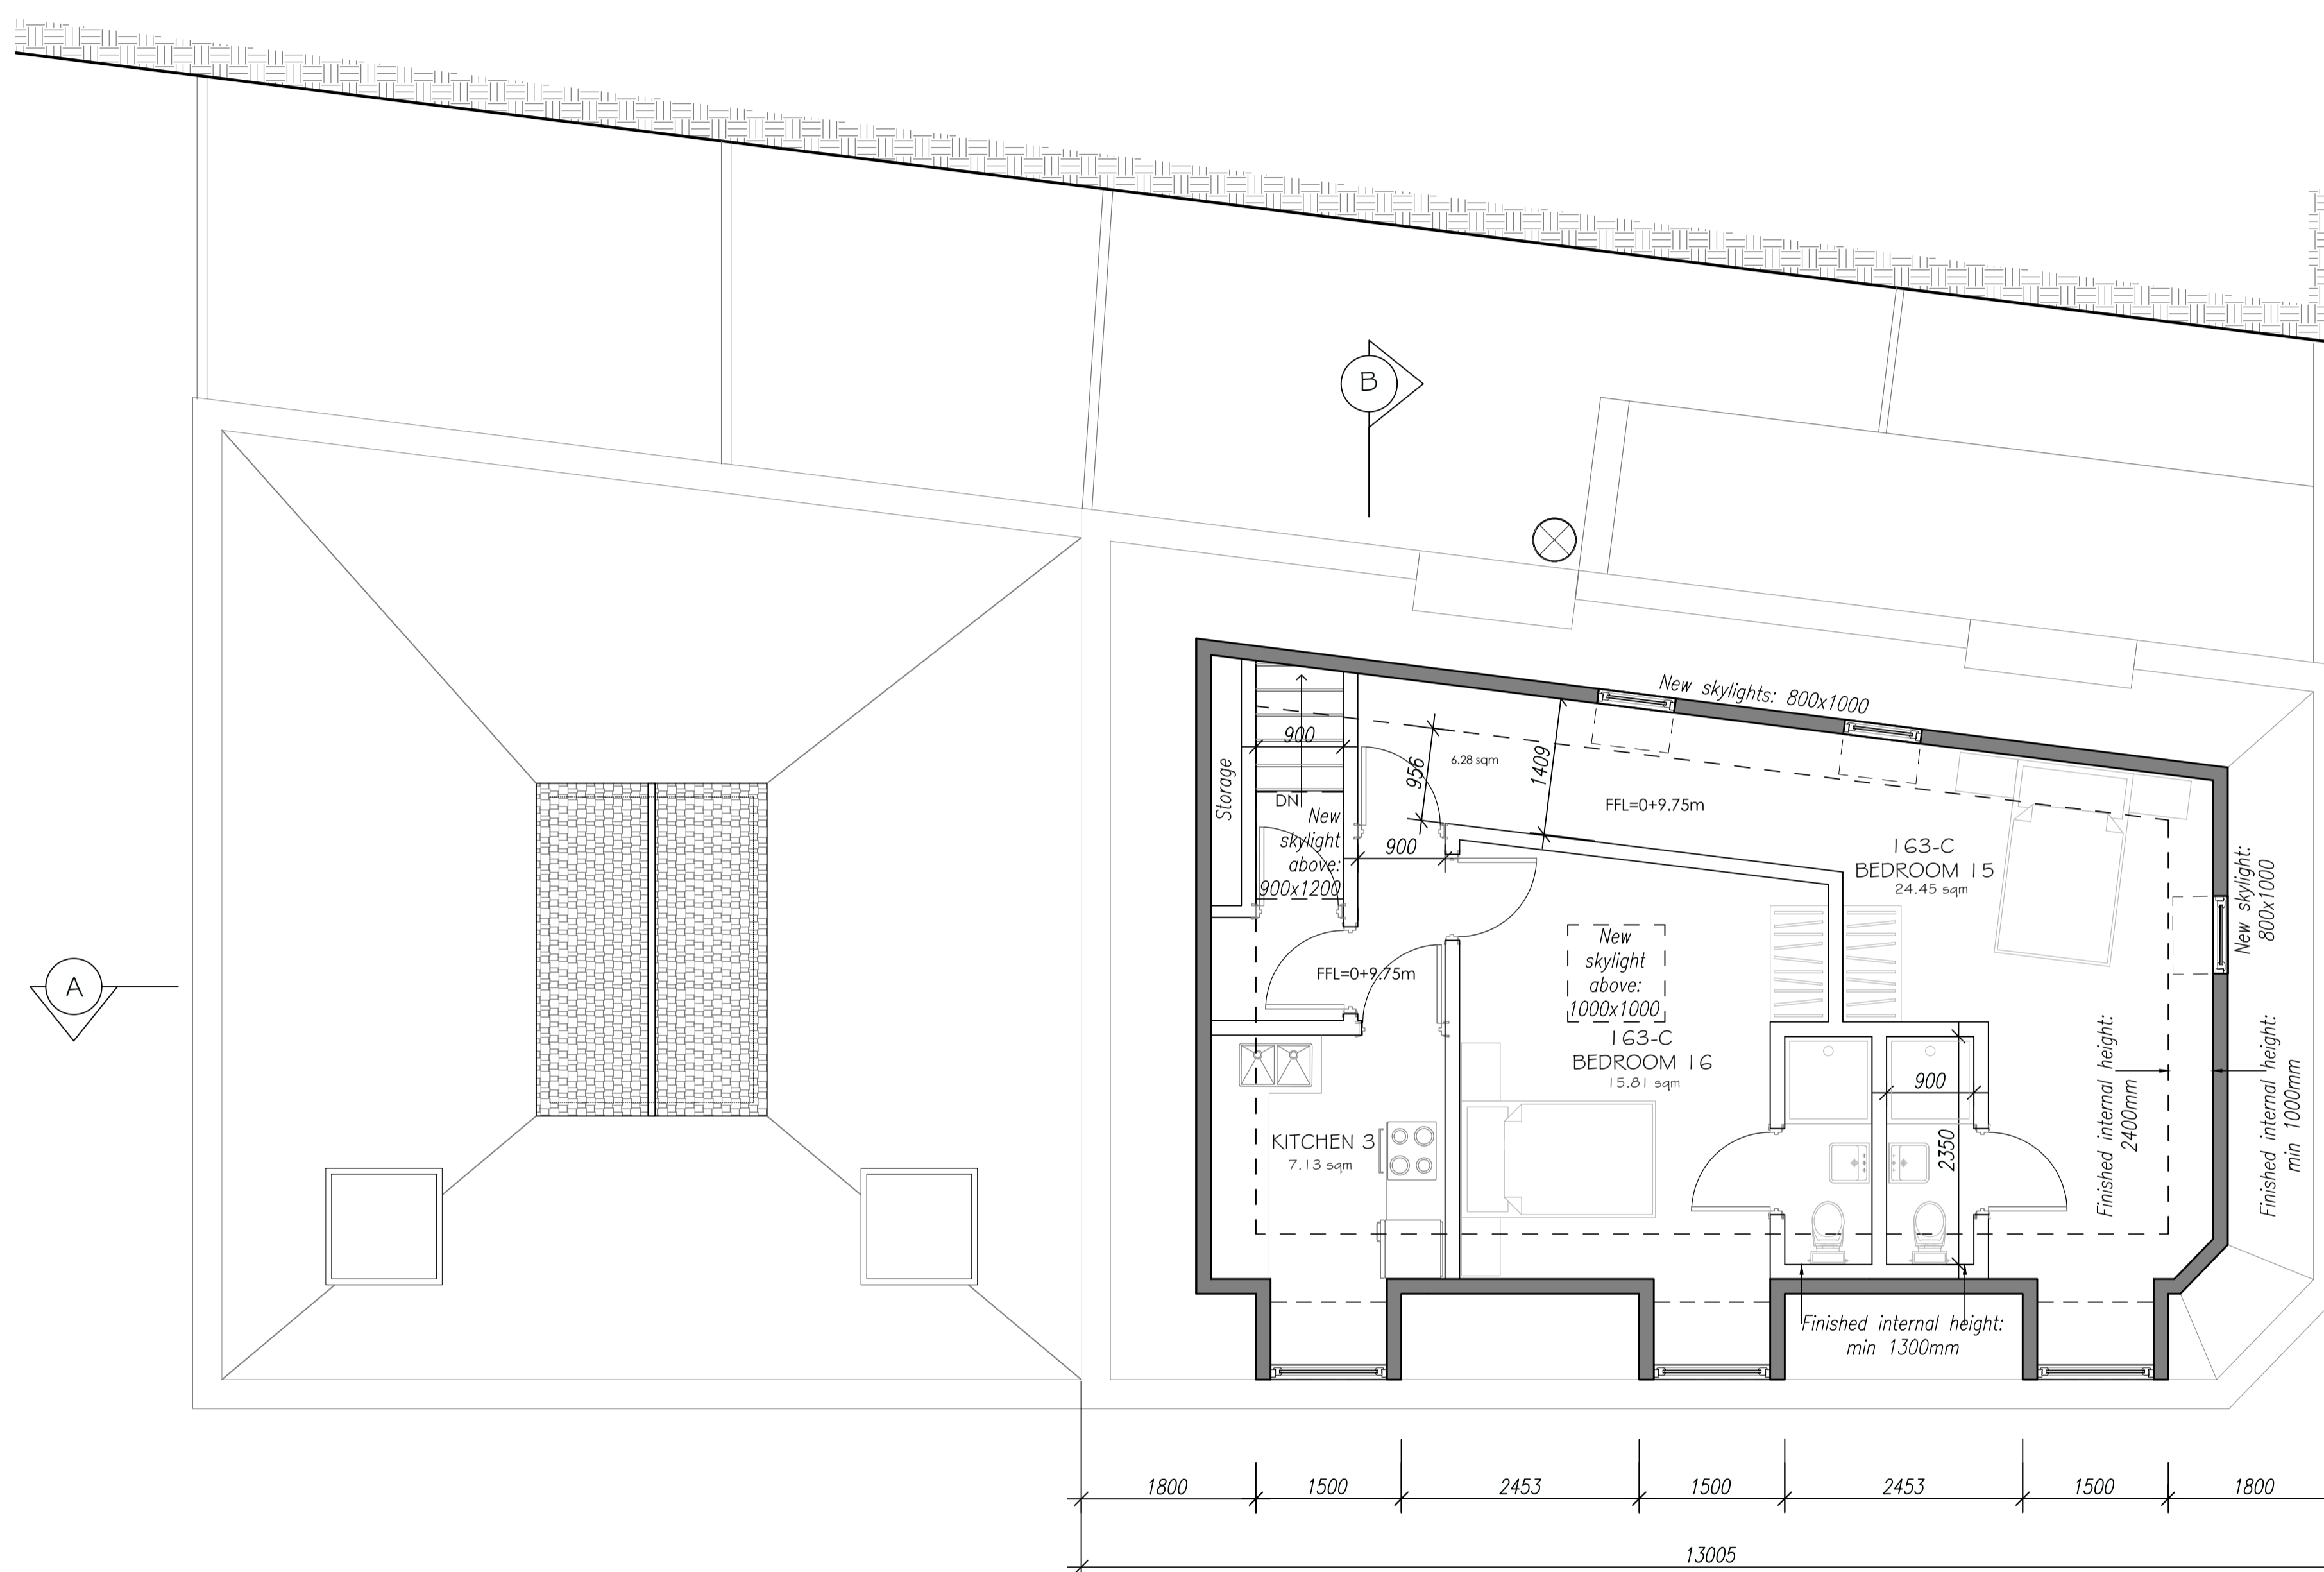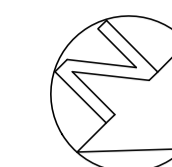

Proposed Loft Floor



LONDON STAY APARTMENTS

Status:			
Planning			
Site Address:			
163 Parish Lane SE20 7JH			
Drawing:			
Proposed Loft Floor			
Drawing Reference:			
LSA-2023-059-A-DR-06			
Drawn By:	Checked By:	Scale:	Rev. Nr:
PD 21/11/2023	AS 21/11/2023	1:500@A1/1:100@A3	01