

REVISIONS:
PLANNING APPLICATION

RELY ON WRITTEN DIMENSIONS ONLY

REV A: (06/06/2023)
 DESIGNATED PRELIMINARY ISSUE

REV B: (19/07/2023)
 DESIGNATED PRE-APPLICATION ISSUE
 ERECT REPLACEMENT ENTRANCE PORCH
 WITH BRACKETED OVERHANG

REV C: (09/11/2023)
 DESIGNATED PLANNING APPLICATION ISSUE




PROPOSED FRONT ELEVATION

PLAIN TILE
 HIPPED ROOF

NEW WINDOW
 TO MATCH EXISTING

PLAIN TILE
 HIPPED ROOF

200mm RAISED
 PATENT REVEALS

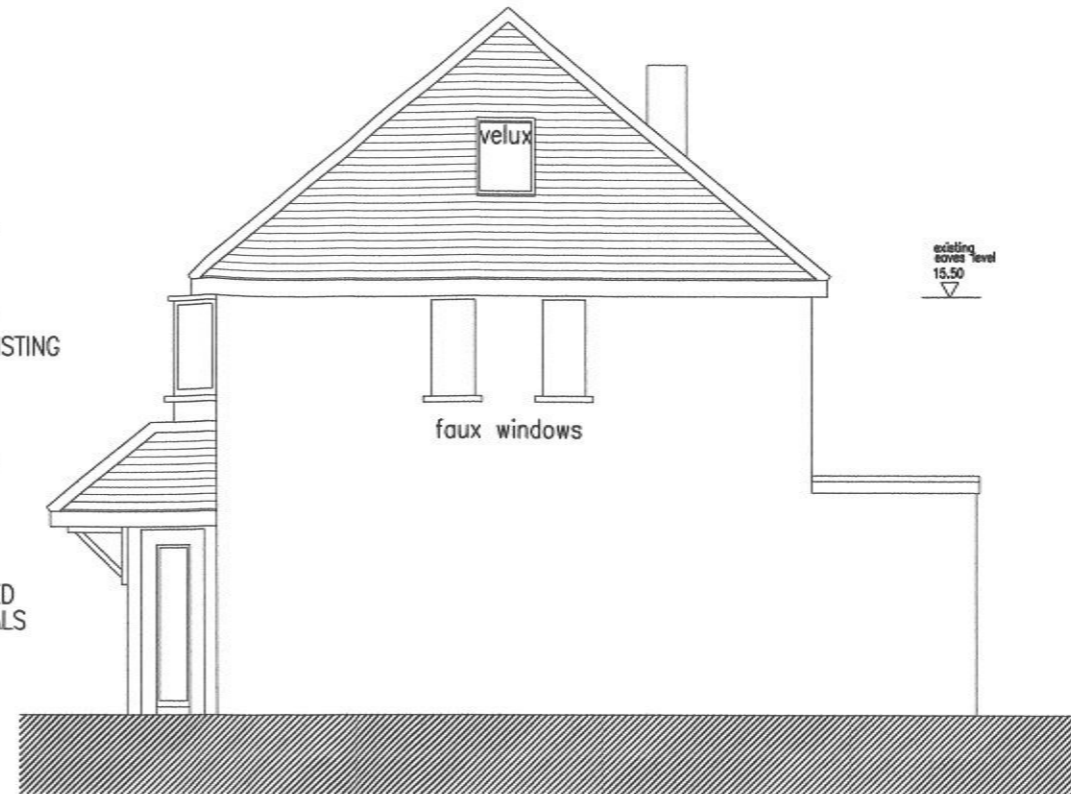

PROPOSED SIDE ELEVATION

existing
 eaves level
 15.50



PROPOSED REAR ELEVATION

PLAIN TILE
 HIPPED ROOF

existing
 ridge level
 19.34

existing
 eaves level
 15.50



VINCENT KEAPPOCK
 ARCHITECT

4 THE CHALET
 86 MOUNT EPHRAIM
 TUNBRIDGE WELLS
 TN4 8BU

e-mail atvk@hotmail.co.uk

Scale: Date: Drawn:
 1:100 09/05/23 VK/CAD

Check:
 Client:

MRS PUSHPA DALY

Project:
 2 JACKSON ROAD
 BROMLEY BR2 8NP

Drawing Title:

SCHEME B
 PROPOSED ELEVATIONS

Drawing No:

2183-LE(0)03 C