



SITE PLAN 28 SKAYLOCK DRIVE

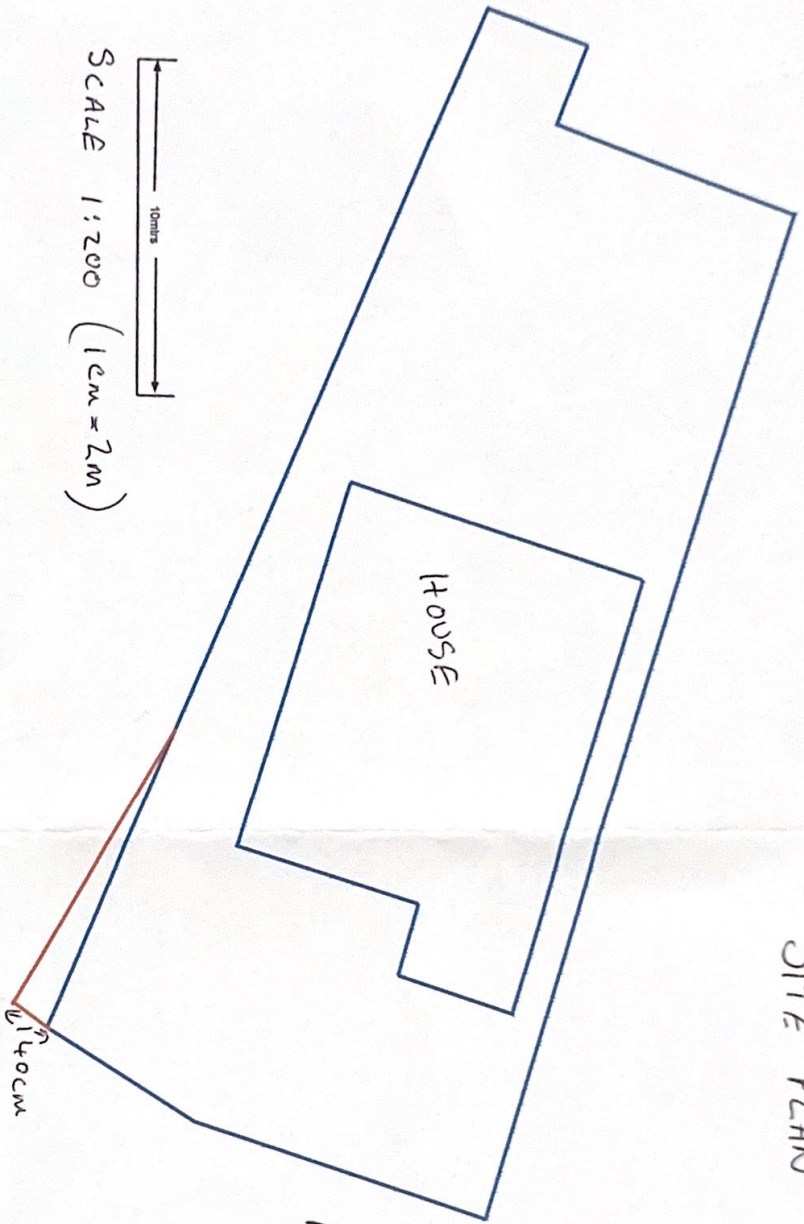

BLUE = EXISTING SITE PERIMETER
RED = PROPOSED PERIMETER
FENCE

SCALE 1:200 (1cm = 2m)

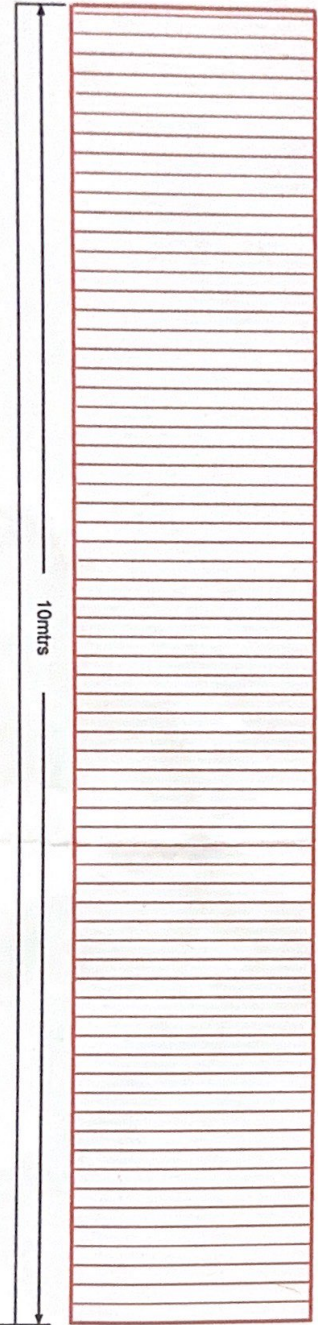

FENCE
SIDE ELEVATION
1:50 (2cm = 1m)

