

NORTH EXISTING

EXISTING ELEVATIONS.


Box Bay WINDOW EXTⁿ

140 PONTEFRACT ROAD
ACWORTH. WF7 7EE

SCALE 100:1

ORIGINAL A3. Scanned in
2 x A4 HALVES

20/11/2023 P BALCON. A

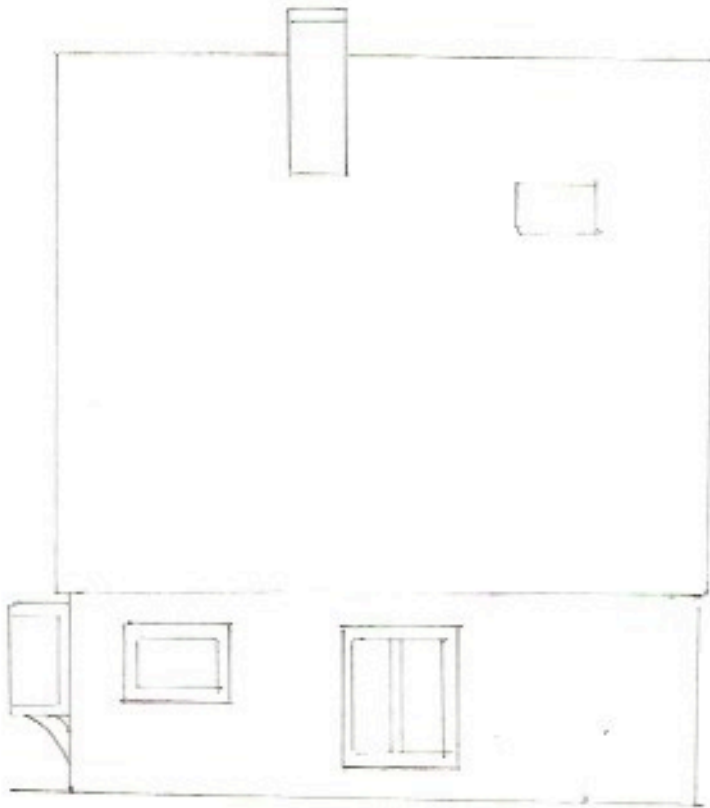

WEST EXISTING