



NORTH PROPOSED

WORKS

EXISTING BAY WINDOW TO BE EXTENDED TO 1METRE
ALSO TO EXTEND TO GROUND LEVEL, FLAT ROOF WITH
PARAPET
OUTSIDE WALLS TO BE RENDERED OFF WHITE.

PROPOSED ELEVATIONS


BOX BAY WINDOW EXT^N

140 PONTEFRACT ROAD,
ACKWORTH. WF7 7EE.


SCALE 100:1

ORIGINAL A3 - SCANNED IN
2x A4 HALVES.

20/11/23. P. BALCON. A.

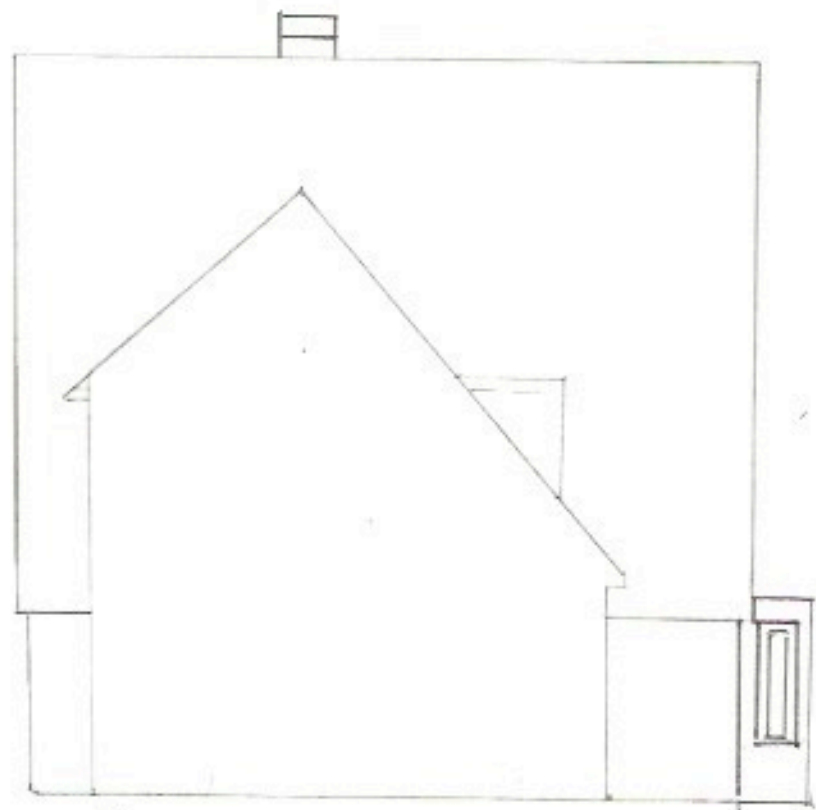

EAST

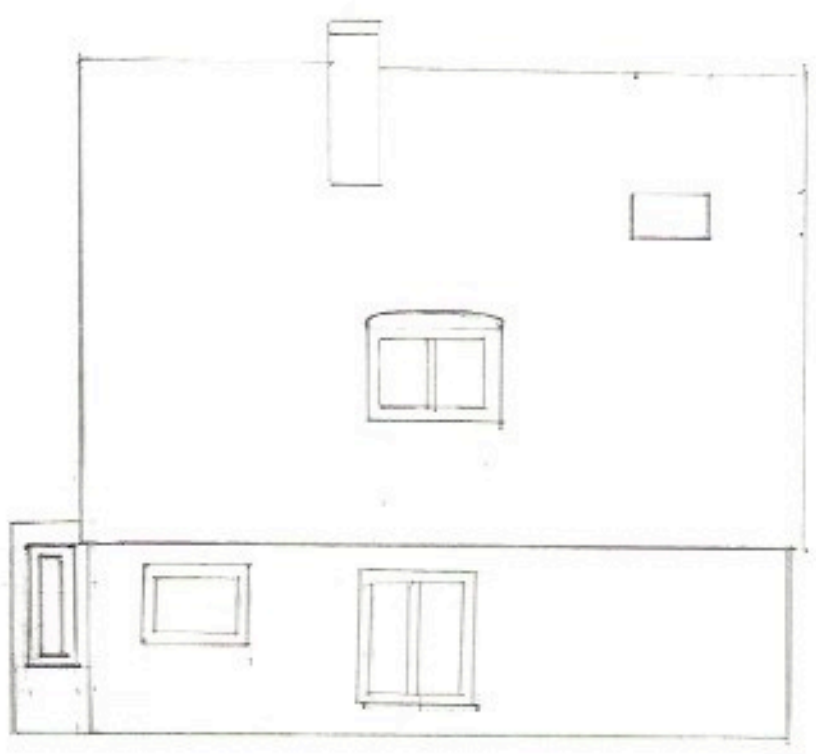

WEST.