



Site Plan / Location Plan
1/1250



Site Plan / Location Plan
1/500

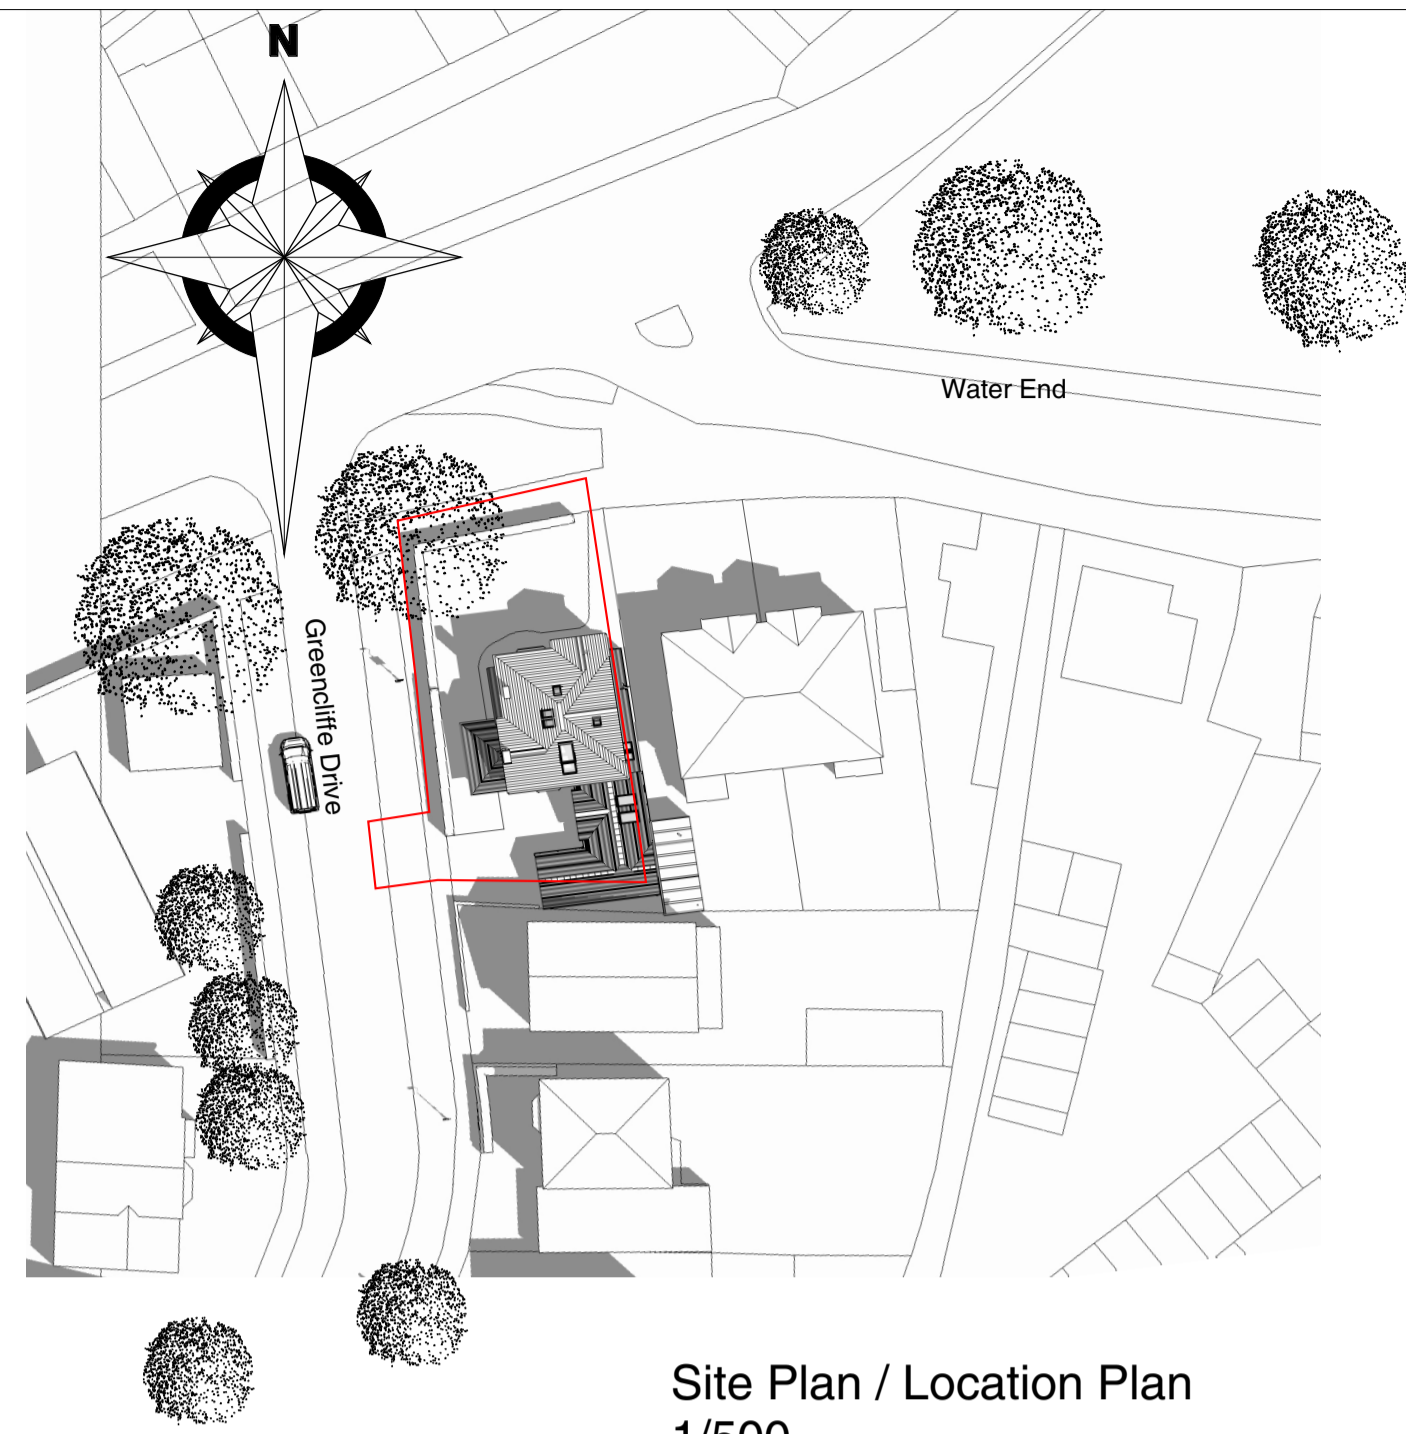

Side (Eastern) Elevation

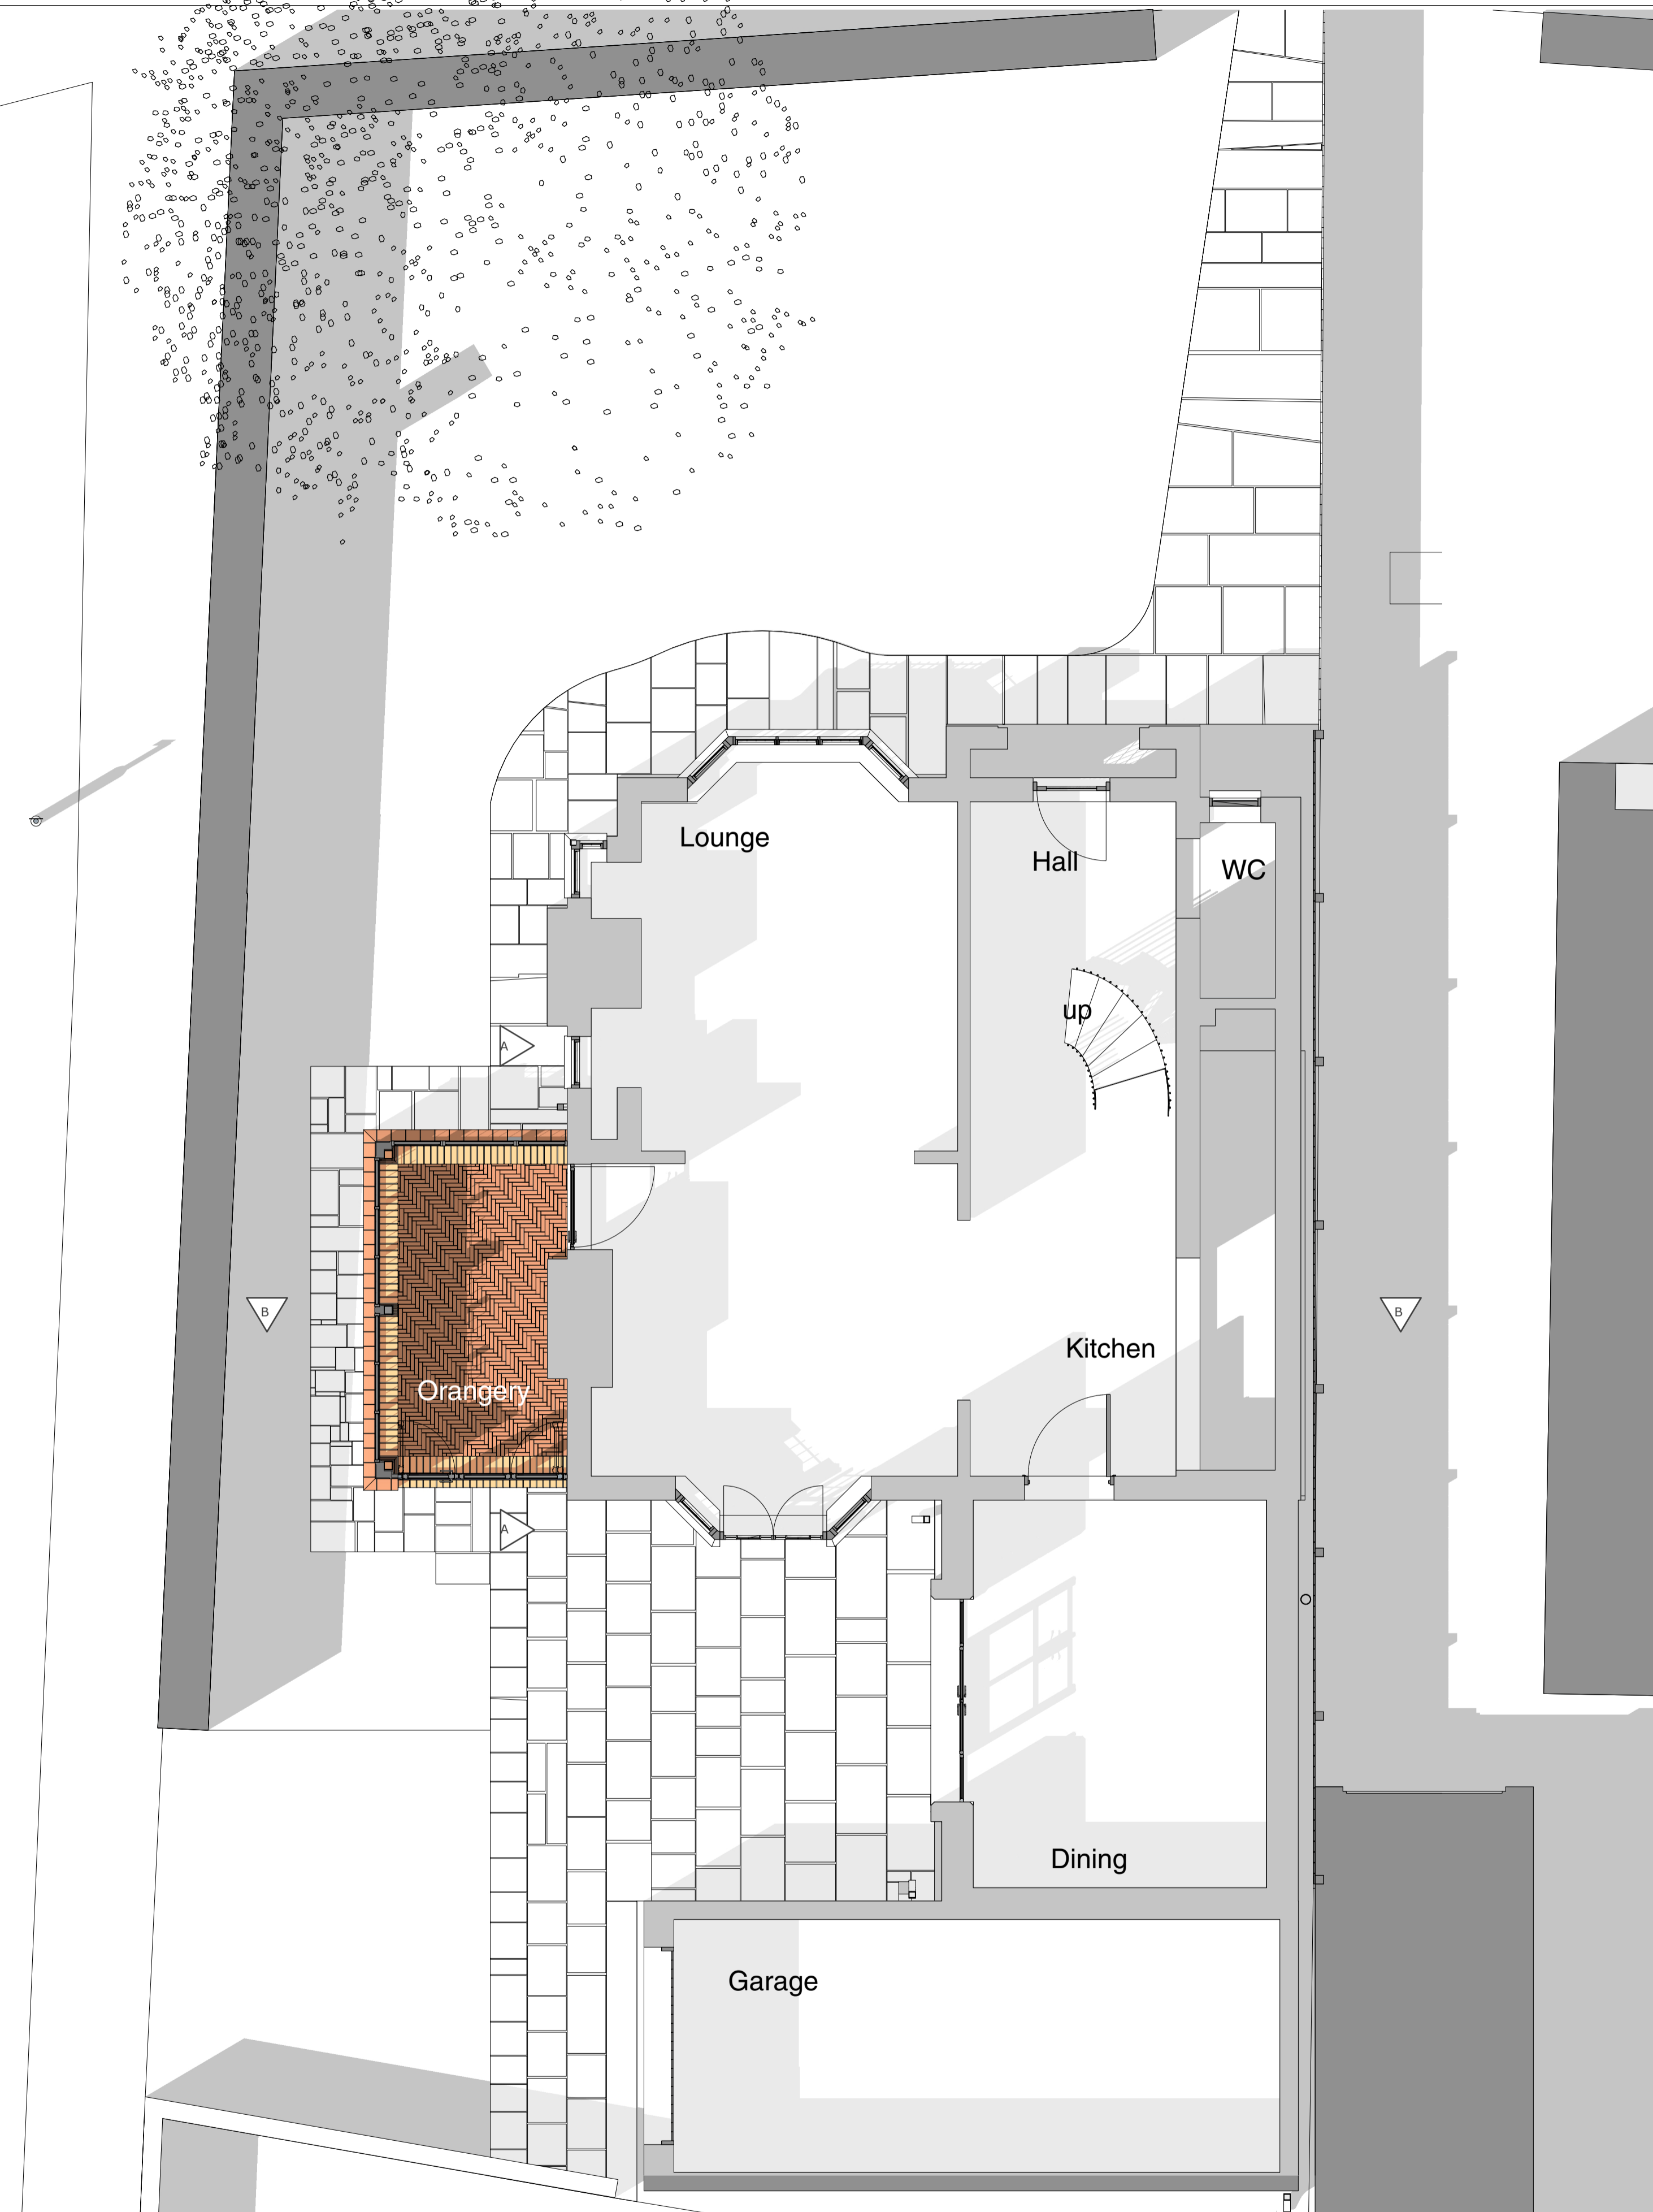

As Proposed Extension Plan, Site Plan & Elevation

Address: No 5 Water End, York. YO30 6LL.

Client: Mr C Gardner drwg no AP 3/11/23
scale: 1/1250, 1/500, 1/100 & 1/50

Waites & Moorey
Chartered Architects & Surveyors

54 Goodramgate
York, YO1 1LF
Telephone 01904 629519