

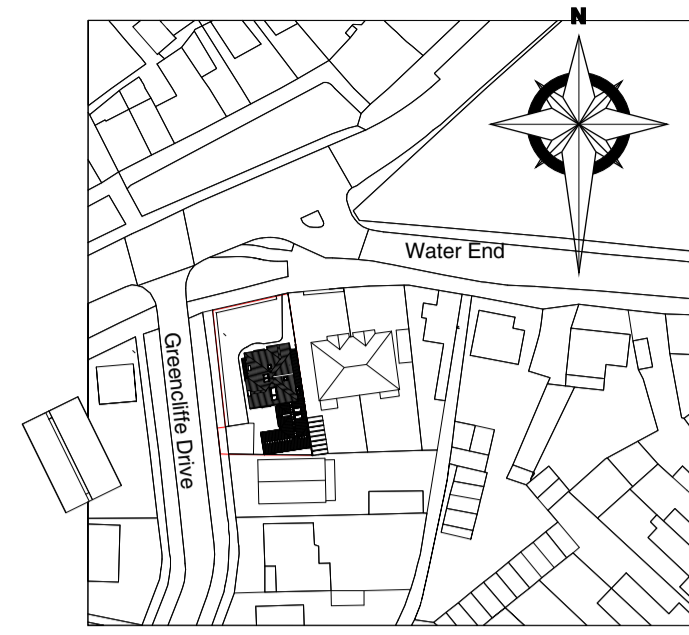


Site Plan and Location Plan 1/500

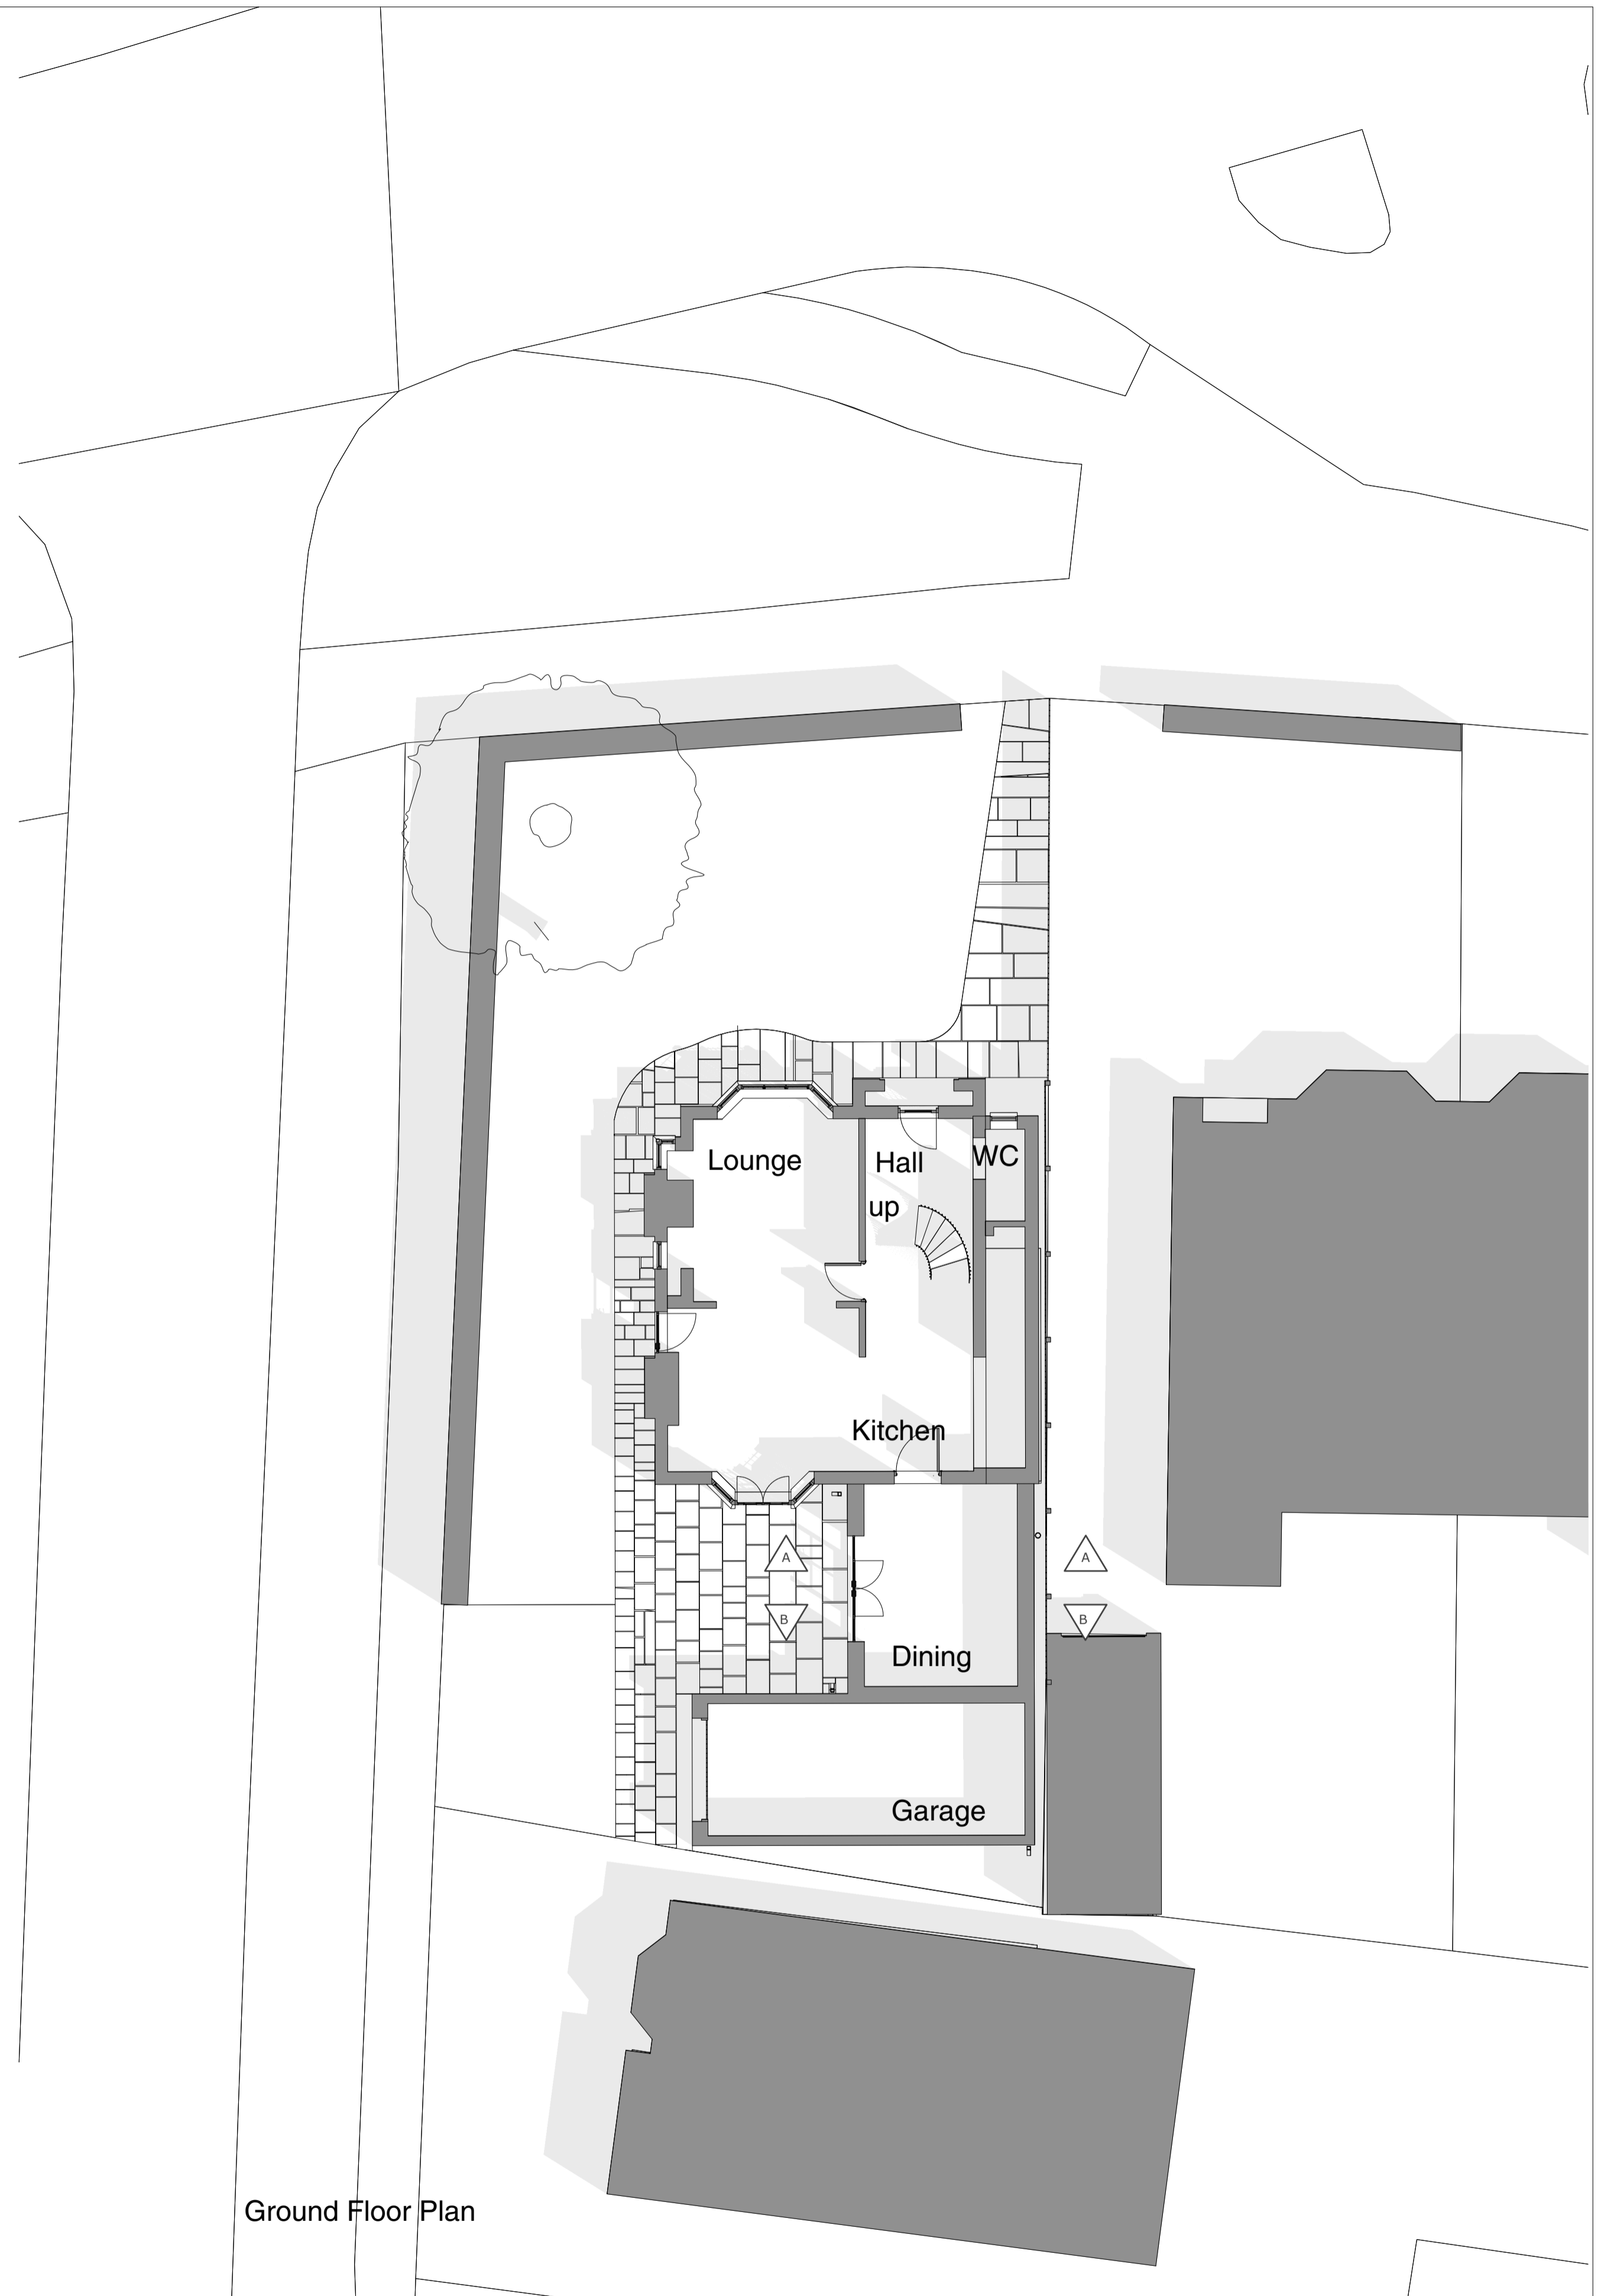

Site Plan and Location Plan 1/1250

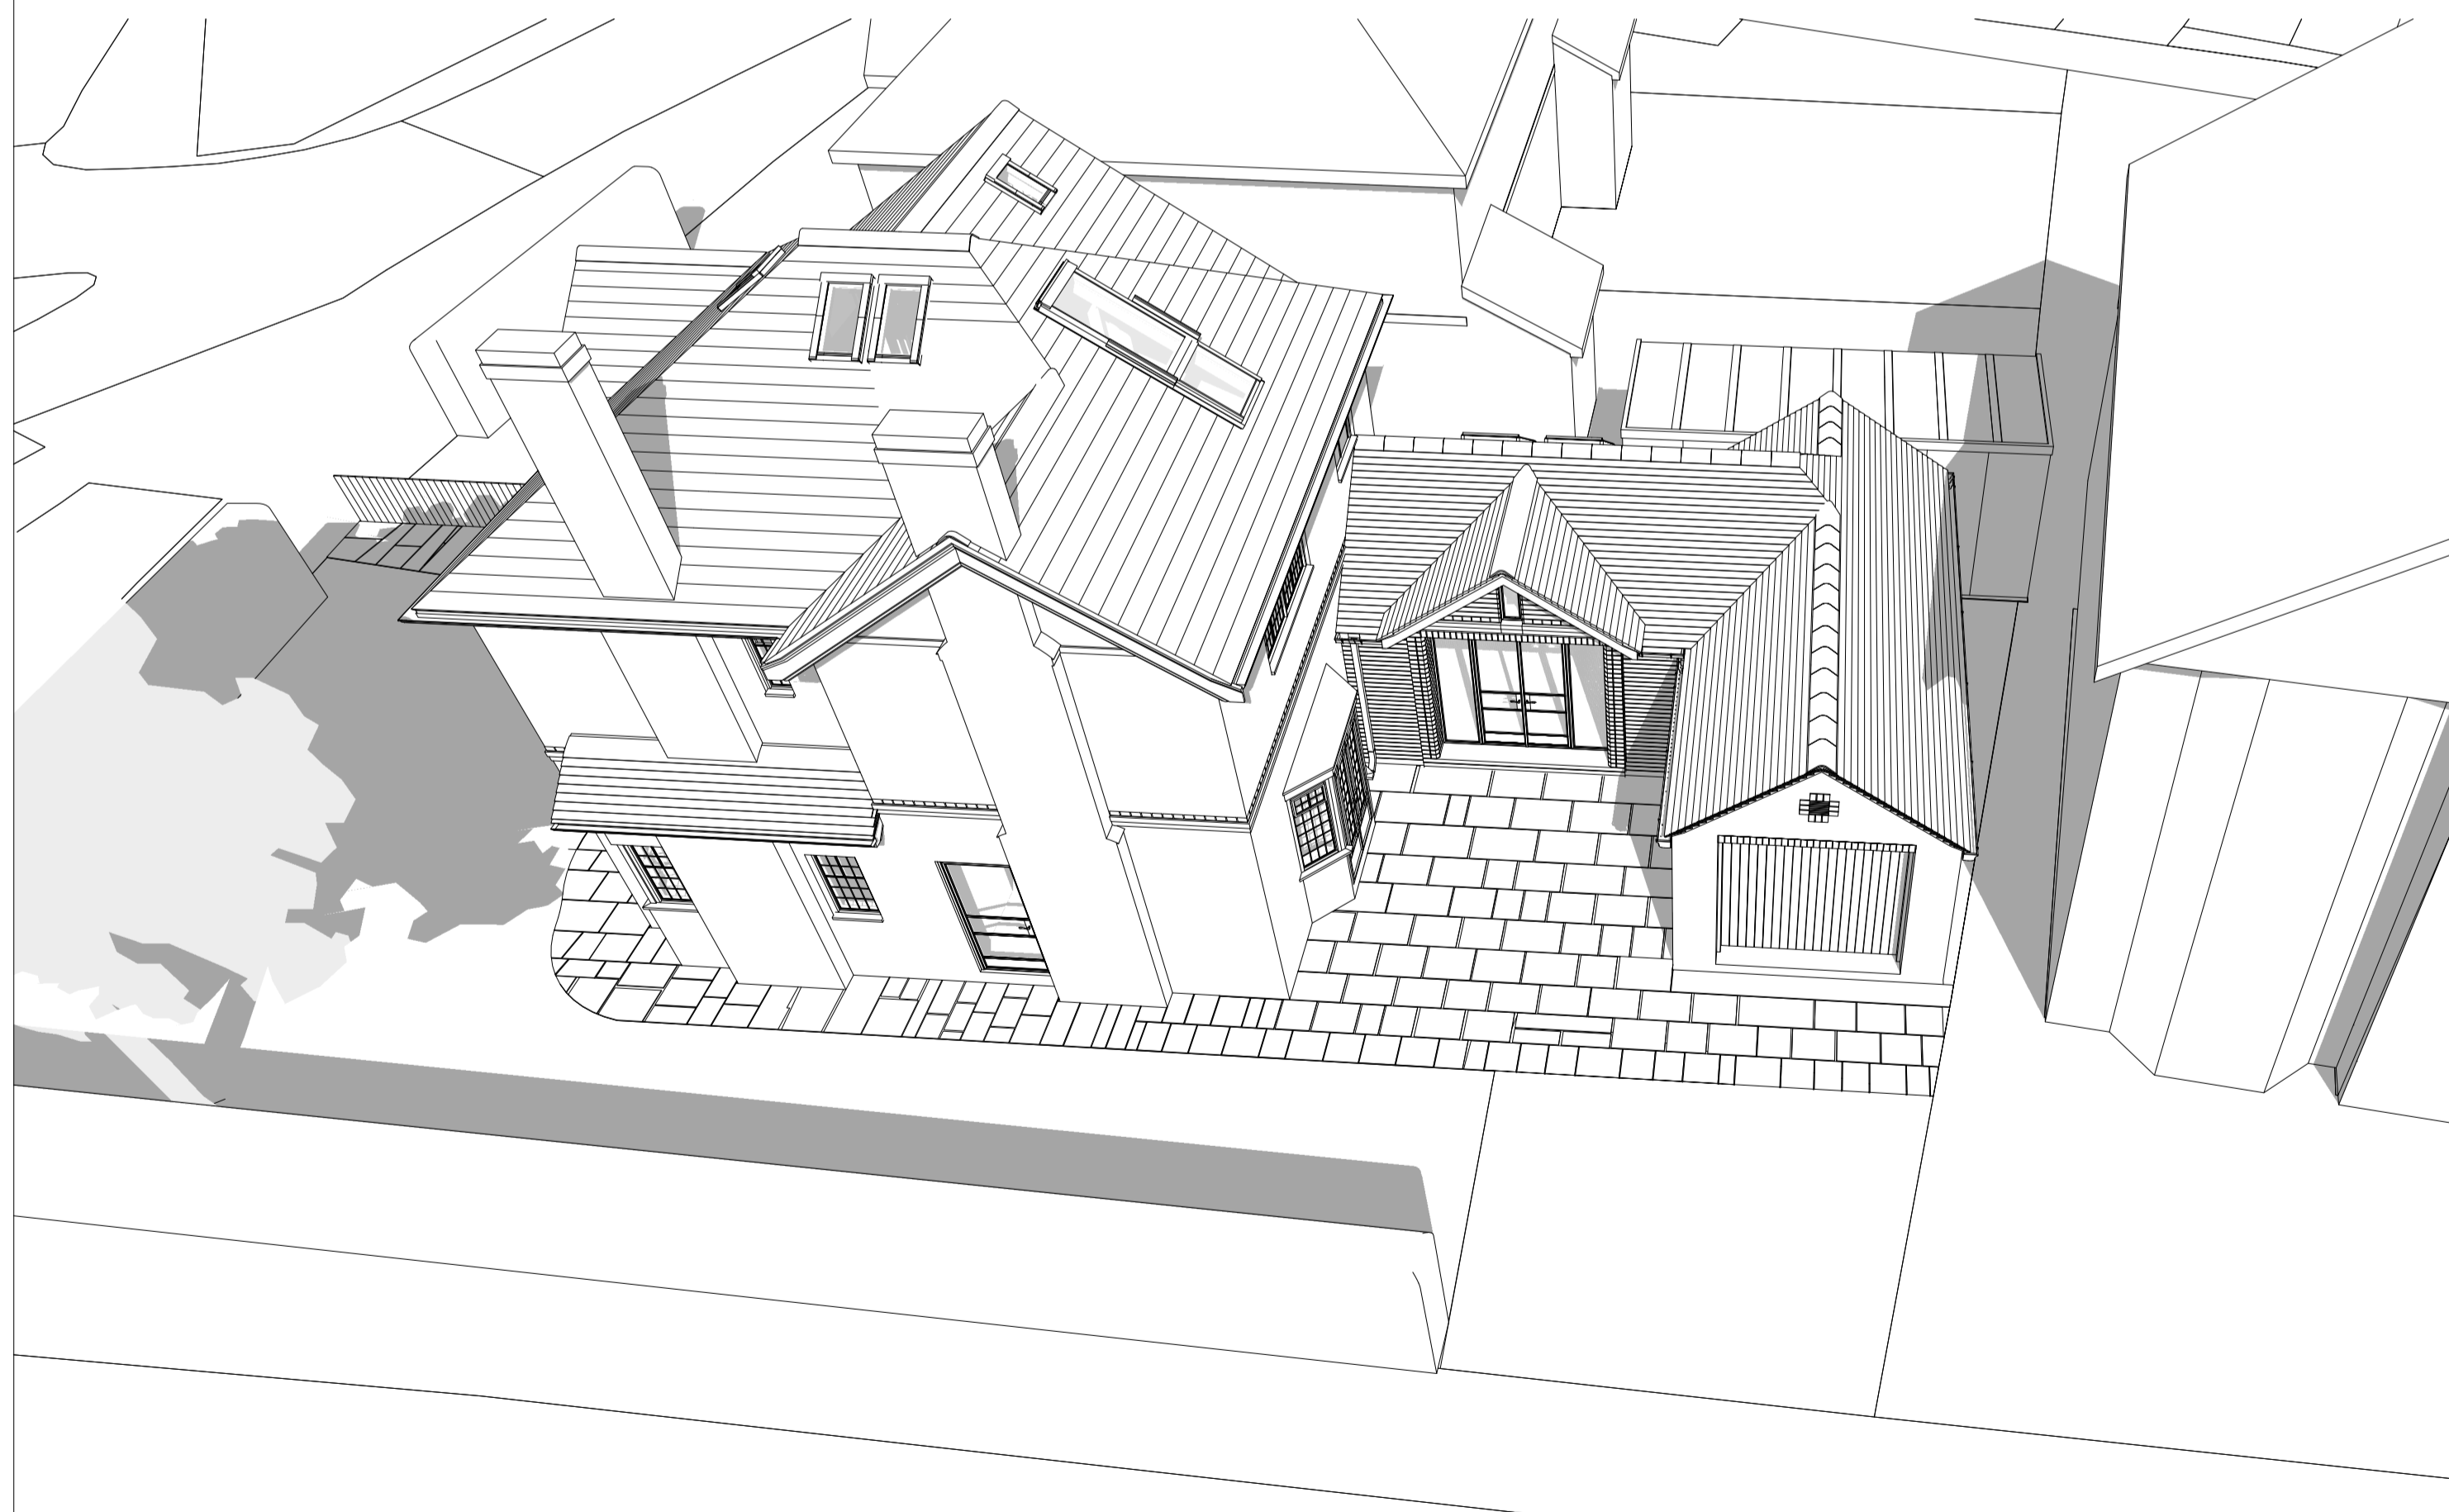

Ground Floor Plan

As Existing & Under Construction

Address: No 5 Water End, York. YO30 6LL.

Client: Mr C Gardner
scale: 1/1250, 1/500 & 1/100

drwg no AE2/11/23