


Front (North) Elevation

Rear (South) Elevation

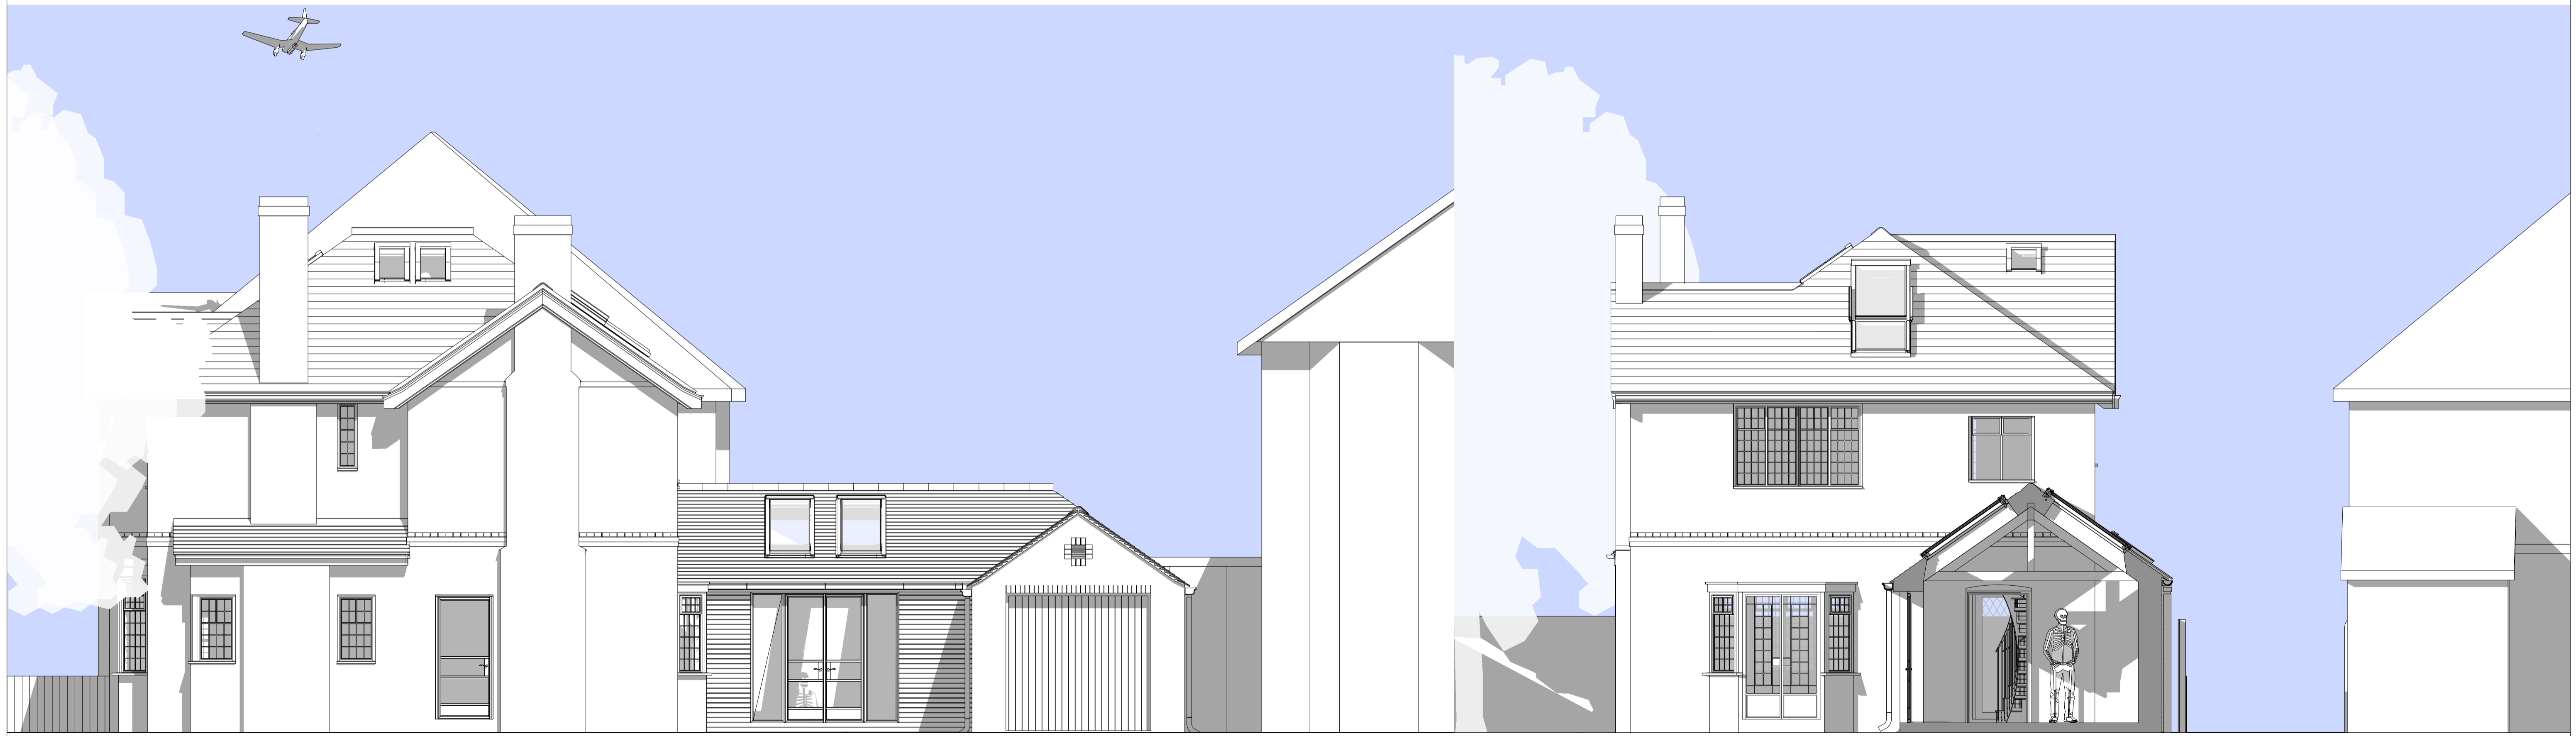

Side (West) Elevation

Section AA

As Existing & Under Construction

Address: No 5 Water End, York. YO30 6LL.

Client: Mr C Gardner
scale: 1/50

drwg no AE1/11/23

Waites & Moorey
Chartered Architects & Surveyors

54 Goodramgate
York YO1 7LF
Telephone 01904 629519