





EXISTING SECTION
(1:100)

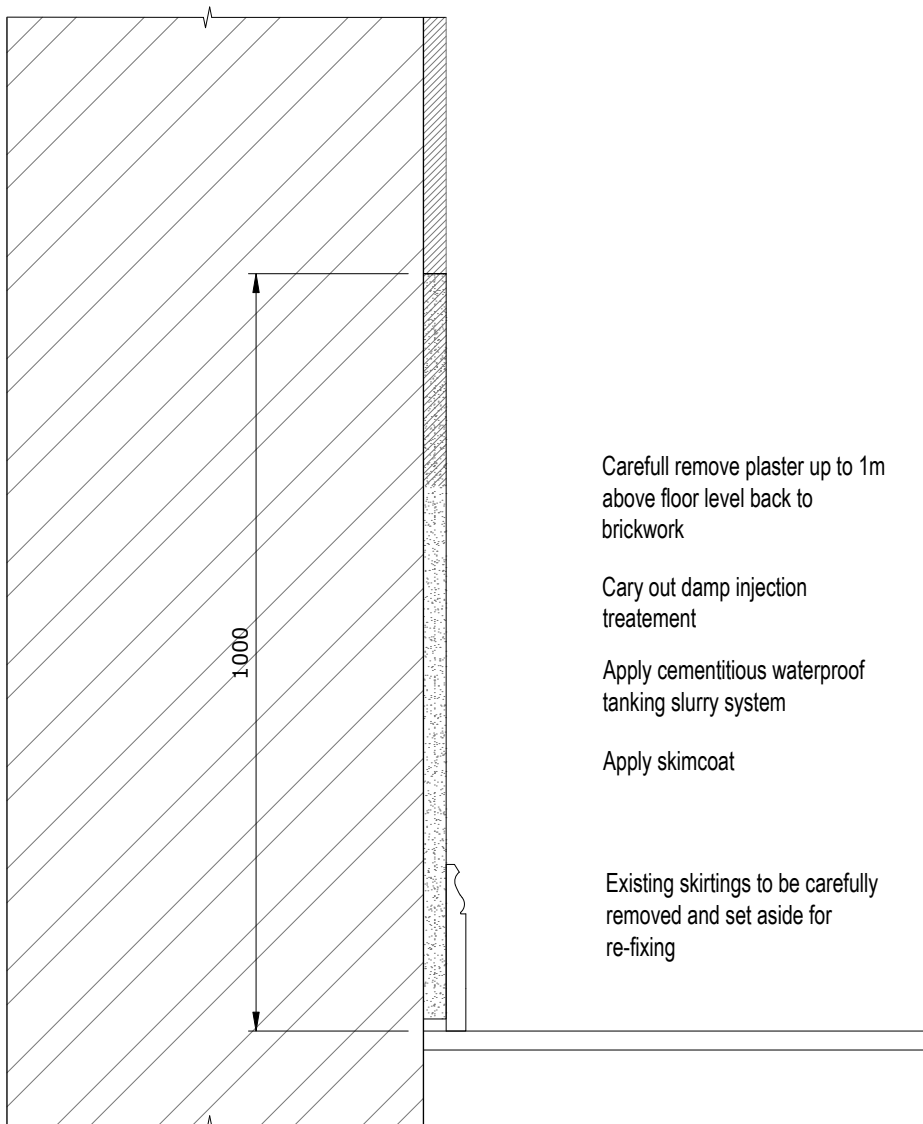

PROPOSED SECTION
(1:100)

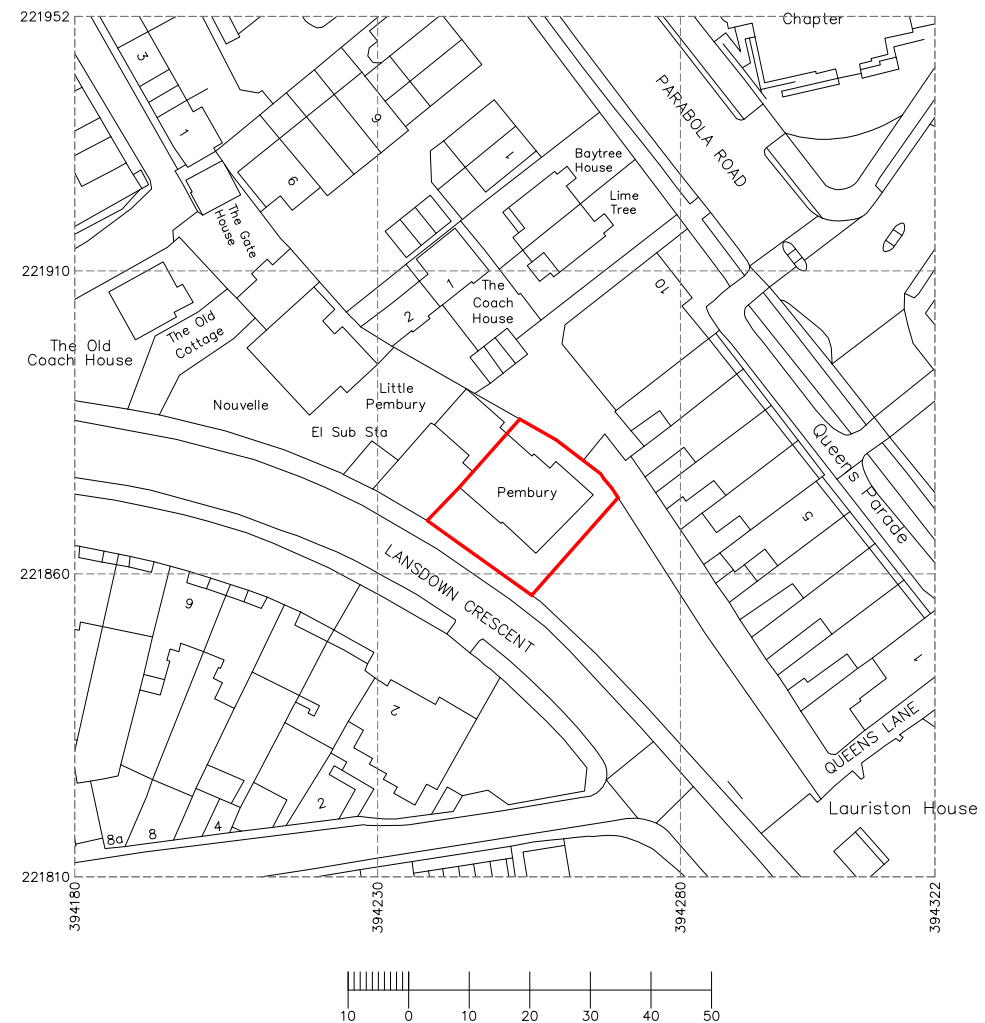


SITE LOCATION PLAN
(1:1250)

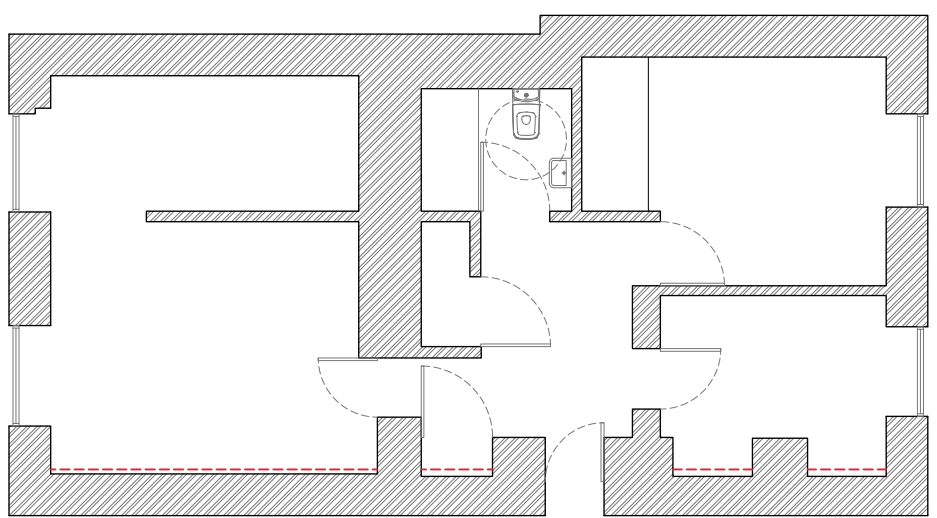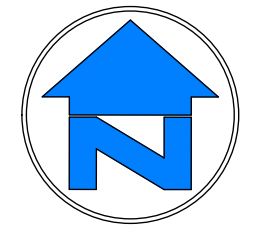

EXISTING FLOOR PLAN
(1:100)

----- Location of damp proof treatment

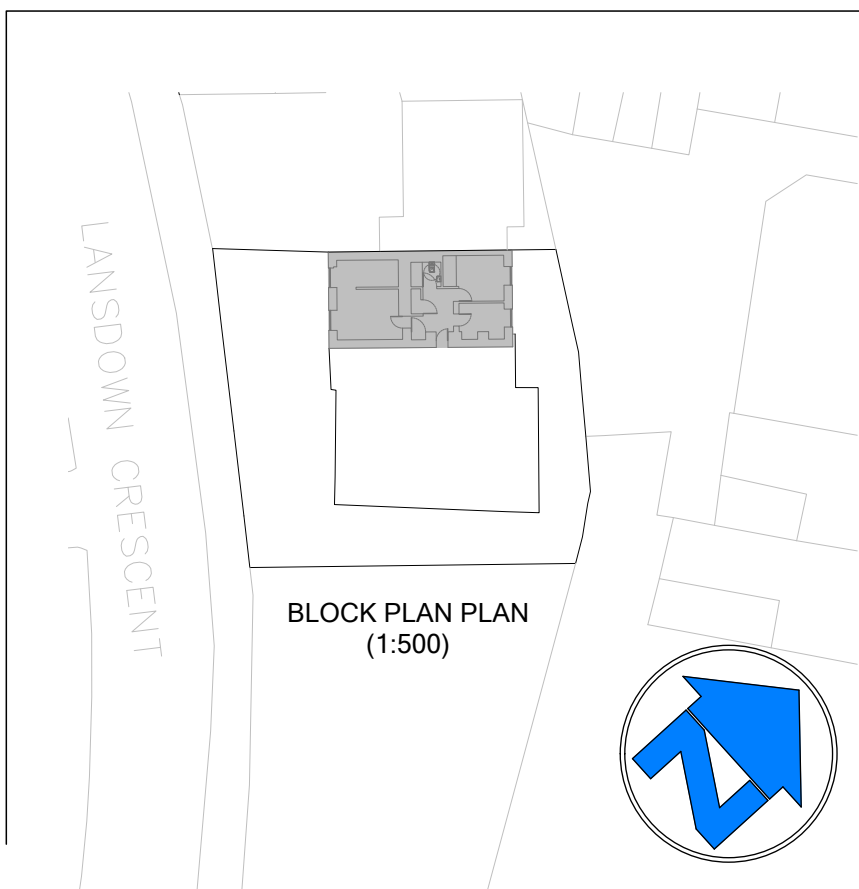

BLOCK PLAN PLAN
(1:500)

