


EXISTING MATERIAL MATRIX

MATERIAL	COLOUR	DESCRIPTION
WALLS	LIGHT BROWN	STRUCTURAL WALLS WITH RENDERED / HARLING FINISH UPPER SECTIONS IN CORRUGATED METAL PAINTED BLACK
ROOF	BLACK PAINT	CORRUGATED METAL PAINTED BLACK
WINDOWS	N/A	N/A
SKYLIGHTS	TRANSPARENT	CORRUGATED PLASTIC GLAZED PANEL
DOORS	BROWN STAINED TIMBER FINISH	SLIDING TIMBER DOOR AND FIXED PANEL
RAINWATER GOODS	N/A	N/A

- NOTES
1. THIS DRAWING IS NOT TO BE SCALED.
 2. ALL DIMENSIONS AND LEVELS TO BE CHECKED ON SITE PRIOR TO SETTING OUT OR MANUFACTURE. ANY DISCREPANCIES BETWEEN SITE, DRAWING OR SPECIFICATION TO BE REPORTED TO THE ARCHITECT IMMEDIATELY.
 3. THIS DRAWING IS THE COPYRIGHT OF IAN WYLIE ARCHITECTS AND SHALL NOT BE REPRODUCED WITHOUT PERMISSION.

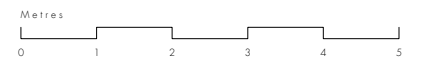

NO.	REVISIONS	DATE	INITIAL
A	PLANNING UPDATES	27/11/2023	DR
B	PLANNING UPDATES - MATERIALS MATRIX ADDED	07/12/2023	JMAB



PLANNING

IAN WYLIE ARCHITECTS

17 NOTTINGHAM STREET
LONDON W1U 5EW

T: 020 7935 8885
E: info@ianwyliearchitects.com

Site
COURTCAIRN FARM,
CASTLE FRASER,
INVERURIE, AB51 7UJ

Client
LINTON HOUSE PARTNERSHIP

Drawing Title
EXISTING
NORTH ELEVATION

Scale Drawing No. Revision
1: 50 @ A1
1:100 @ A3
491 - IWA - EX - E - ZZ - 04 | B