
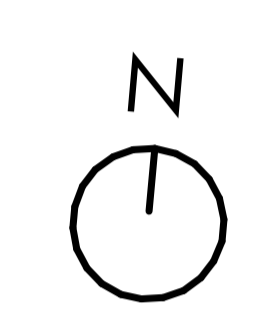


NOTES
 1. THIS DRAWING IS NOT TO BE SCALED
 2. ALL DIMENSIONS AND LEVELS TO BE CHECKED ON SITE PRIOR TO SETTING OUT OR MANUFACTURE. ANY DISCREPANCIES BETWEEN SITE, DRAWING OR SPECIFICATION TO BE REPORTED TO THE ARCHITECT IMMEDIATELY.
 3. THIS DRAWING IS THE COPYRIGHT OF IAN WYLIE ARCHITECTS AND SHALL NOT BE REPRODUCED WITHOUT PERMISSION.

NO.	REVISIONS	DATE	INITIAL
A	PLANNING UPDATES	27/11/23	JMAB

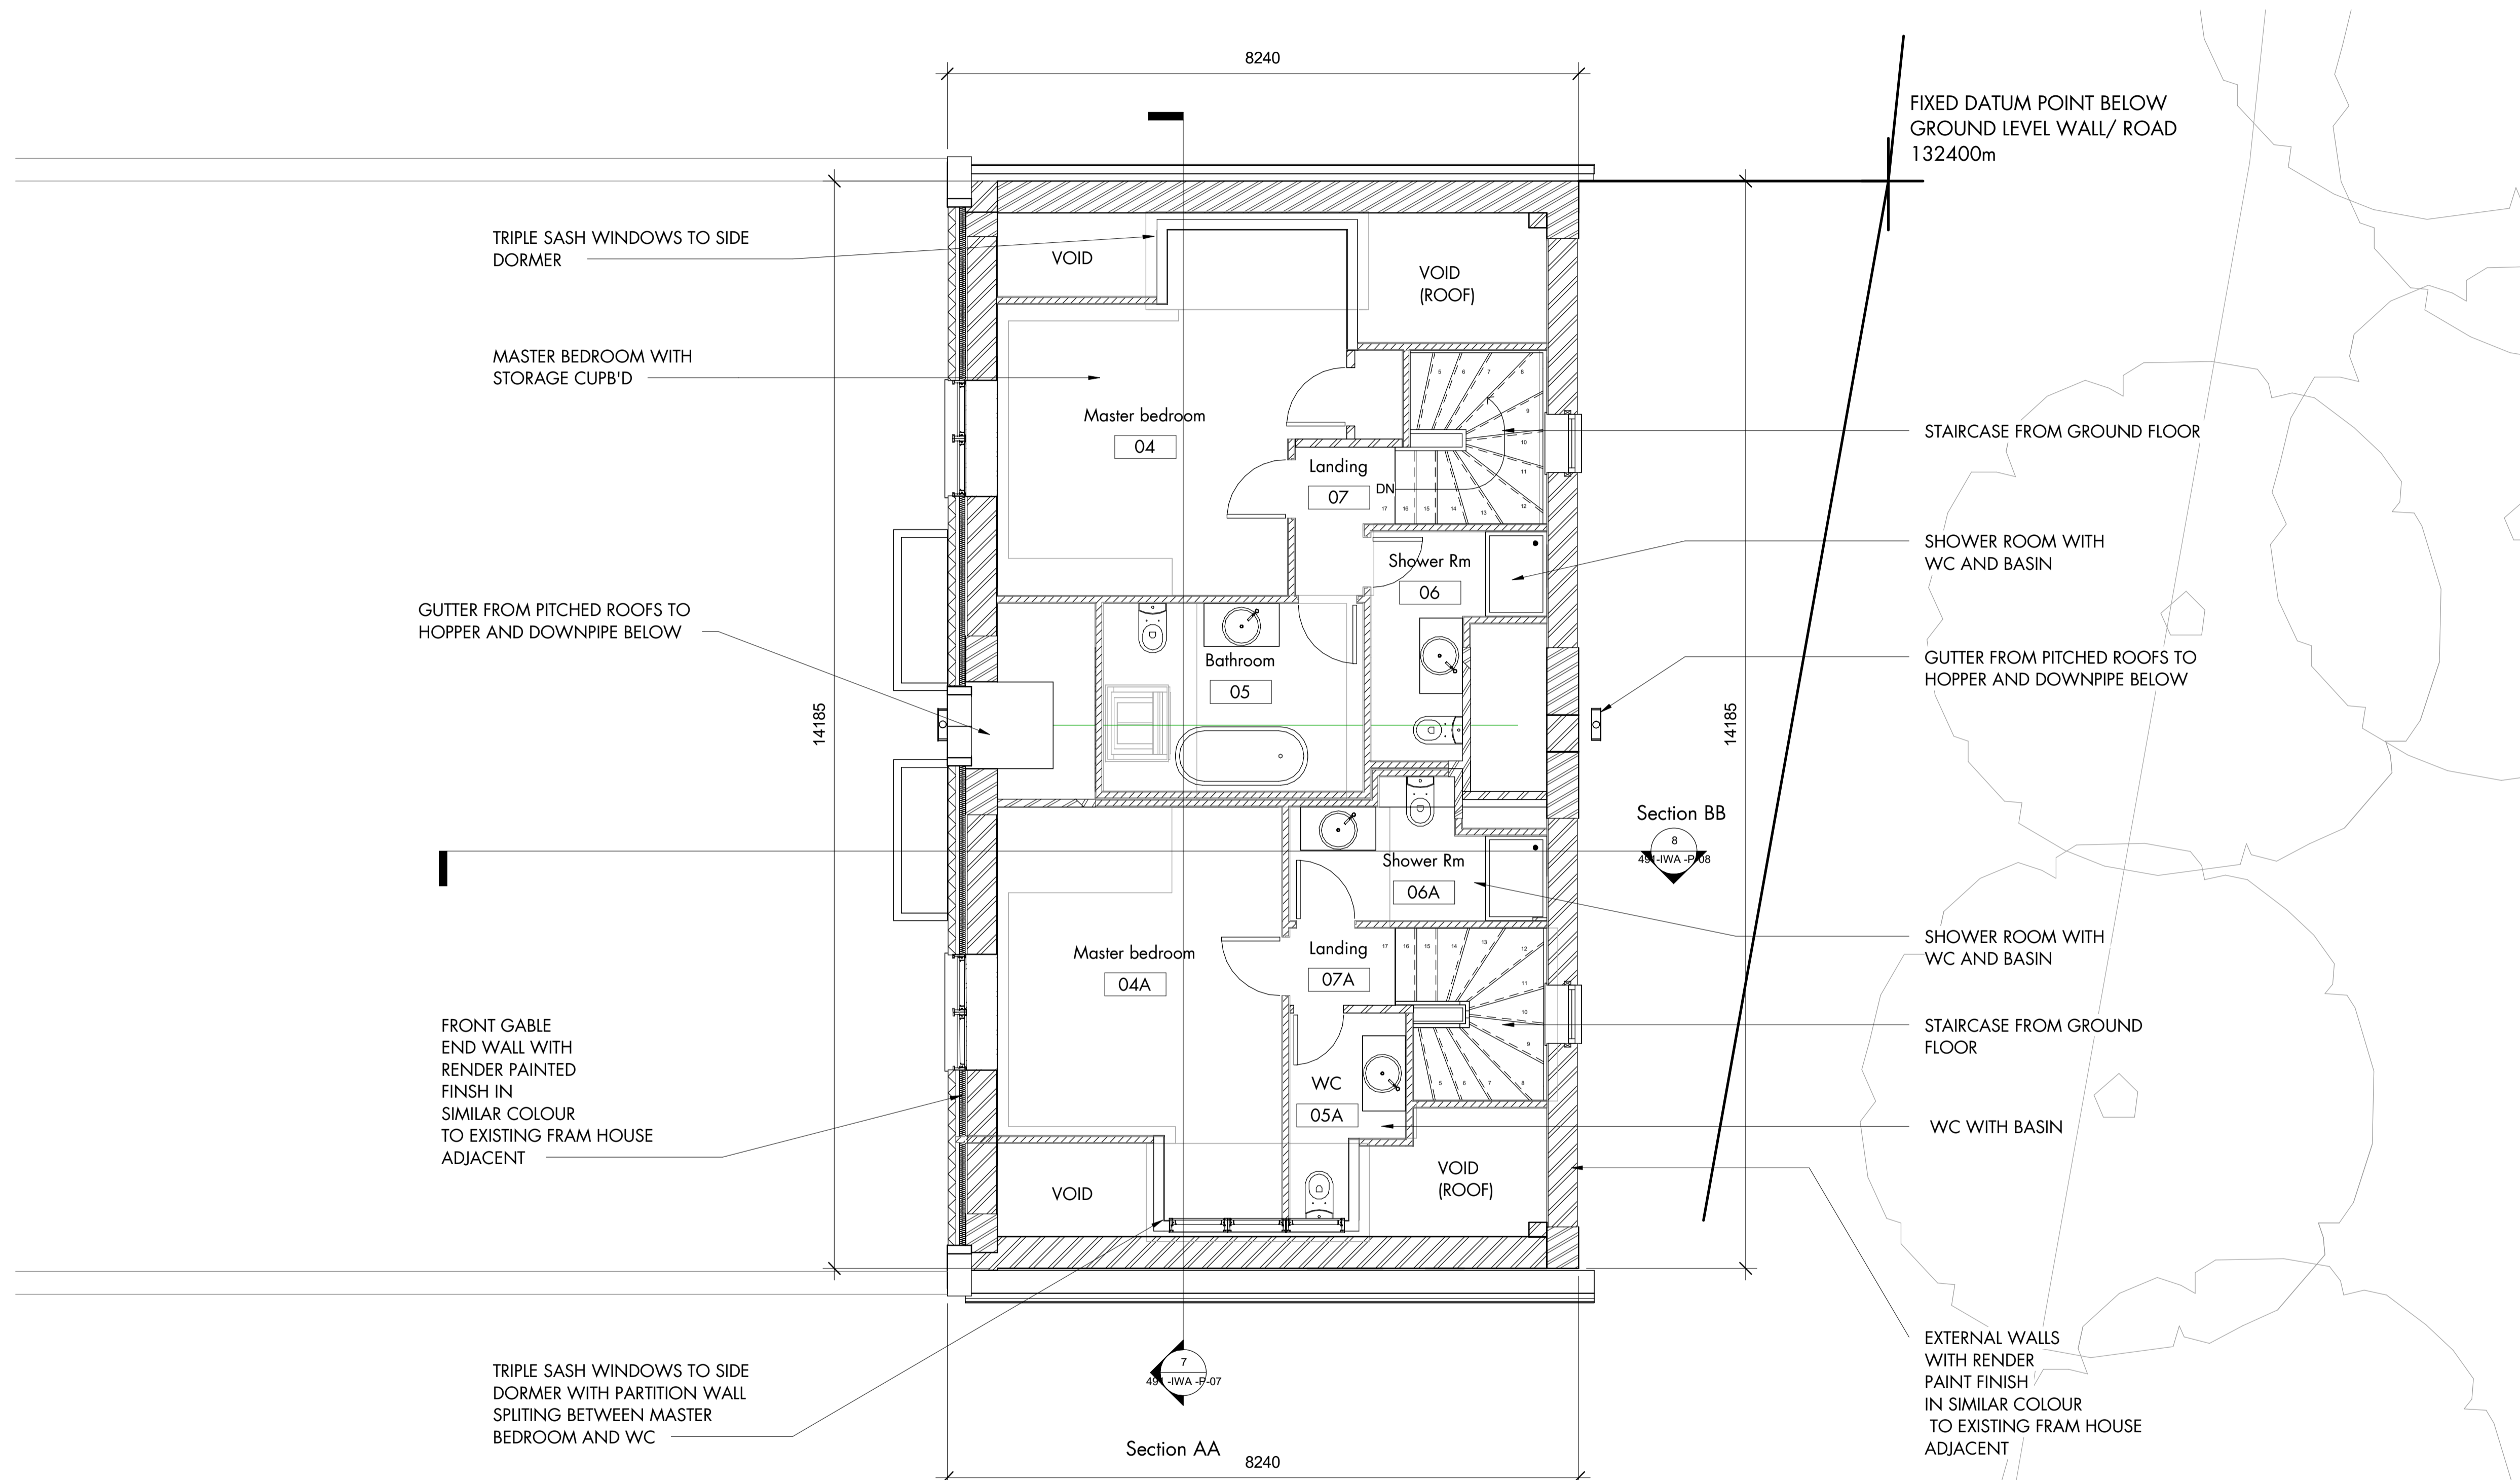

PLANNING

2 Proposed First Floor
 1 : 50


IAN WYLIE ARCHITECTS

17 NOTTINGHAM STREET LONDON W1U 5EW
 T: 020 7935 8885
 info@ianwyliearchitects.com

Client
 Linton Farm Partnership

Site
 Courtairn Farm Garage
 Sauchen, Inverurie AB51 7U

Scale	Date	Drawn	Checked
1:50 ● A1	06/11/23	JMAB	IW
1:100 ● A3			

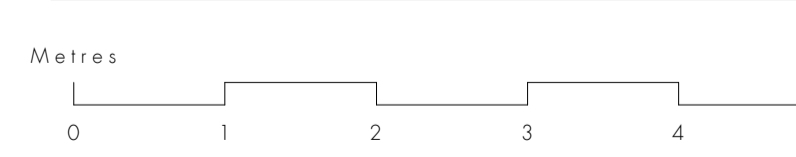

Drawing Title
 Proposed First floor