




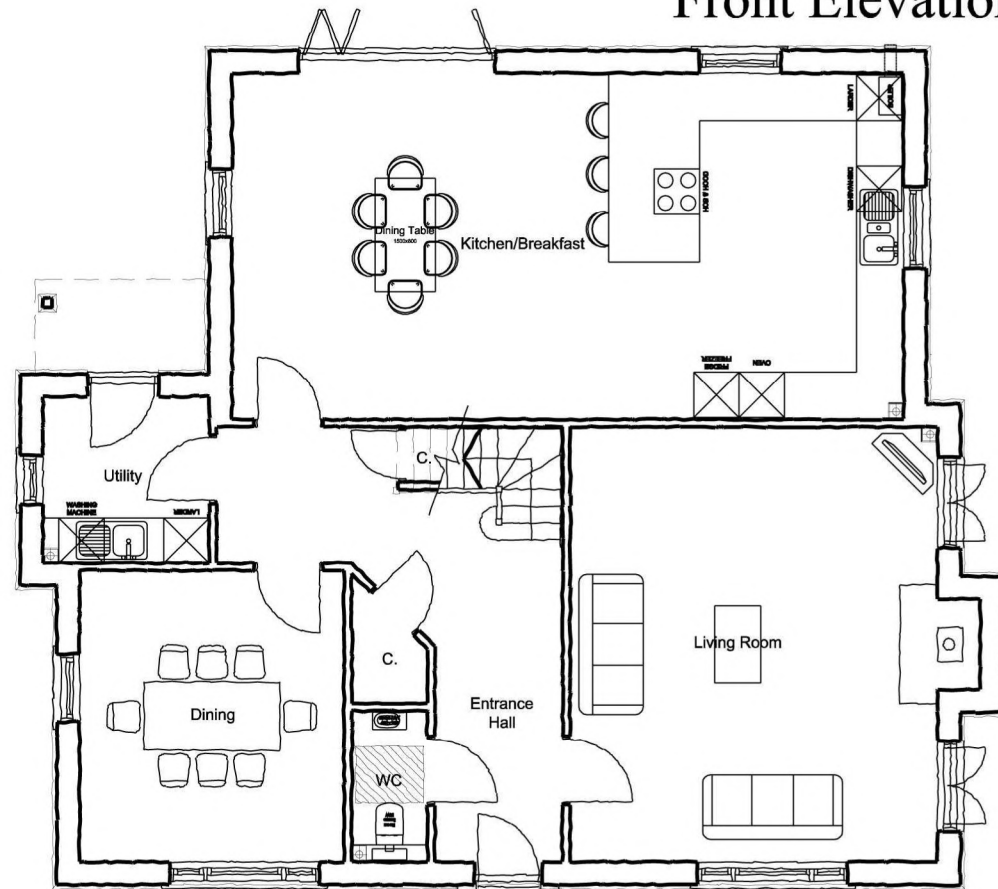

Front Elevation

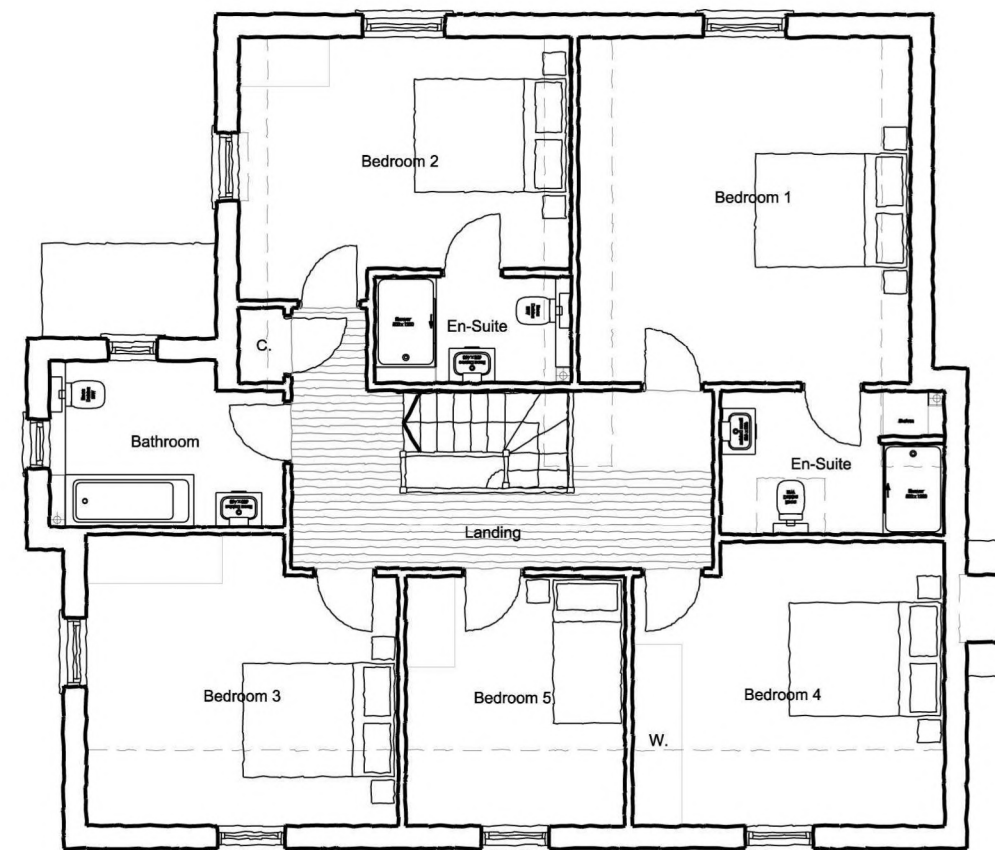

Ground Floor Plan

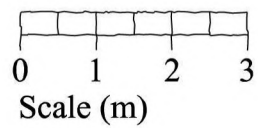

First Floor Plan

MARK PERKINS
 Bsc. (Hons.) Dip. Arch. (Hons.) RIBA
Partnership
 CHARTERED
 ARCHITECT
 HAMILTON HOUSE
 LANGENHOE PARK
 LANGENHOE
 COLCHESTER
 ESSEX CO5 7 JF
 TELEPHONE & FAX

PROJECT: PROPOSED RESIDENTIAL DEVELOPMENT
 LAND TO REAR OF THE OLD VICARAGE
 KIRBY-LE-SOKEN CO13 0EF

CLIENT: MR R PARKER

TITLE: PLOTS 8 & 9 (PLOT 9 HANDED)

DATE: AUG. 22

SCALE: 1:100 AT A3

DRG.No 1367/04

No dimensions to be scaled. Check all dimensions on site. Any discrepancies to be reported.