


Sash & Case MkII

113-95 Facings

Concealed Ventilation

Please note that these drawings are protected by copyright and the designs are the ownership of Blairs Windows Limited. No copying or reproduction of these drawings is permitted without the prior approval of Blairs Windows Limited.

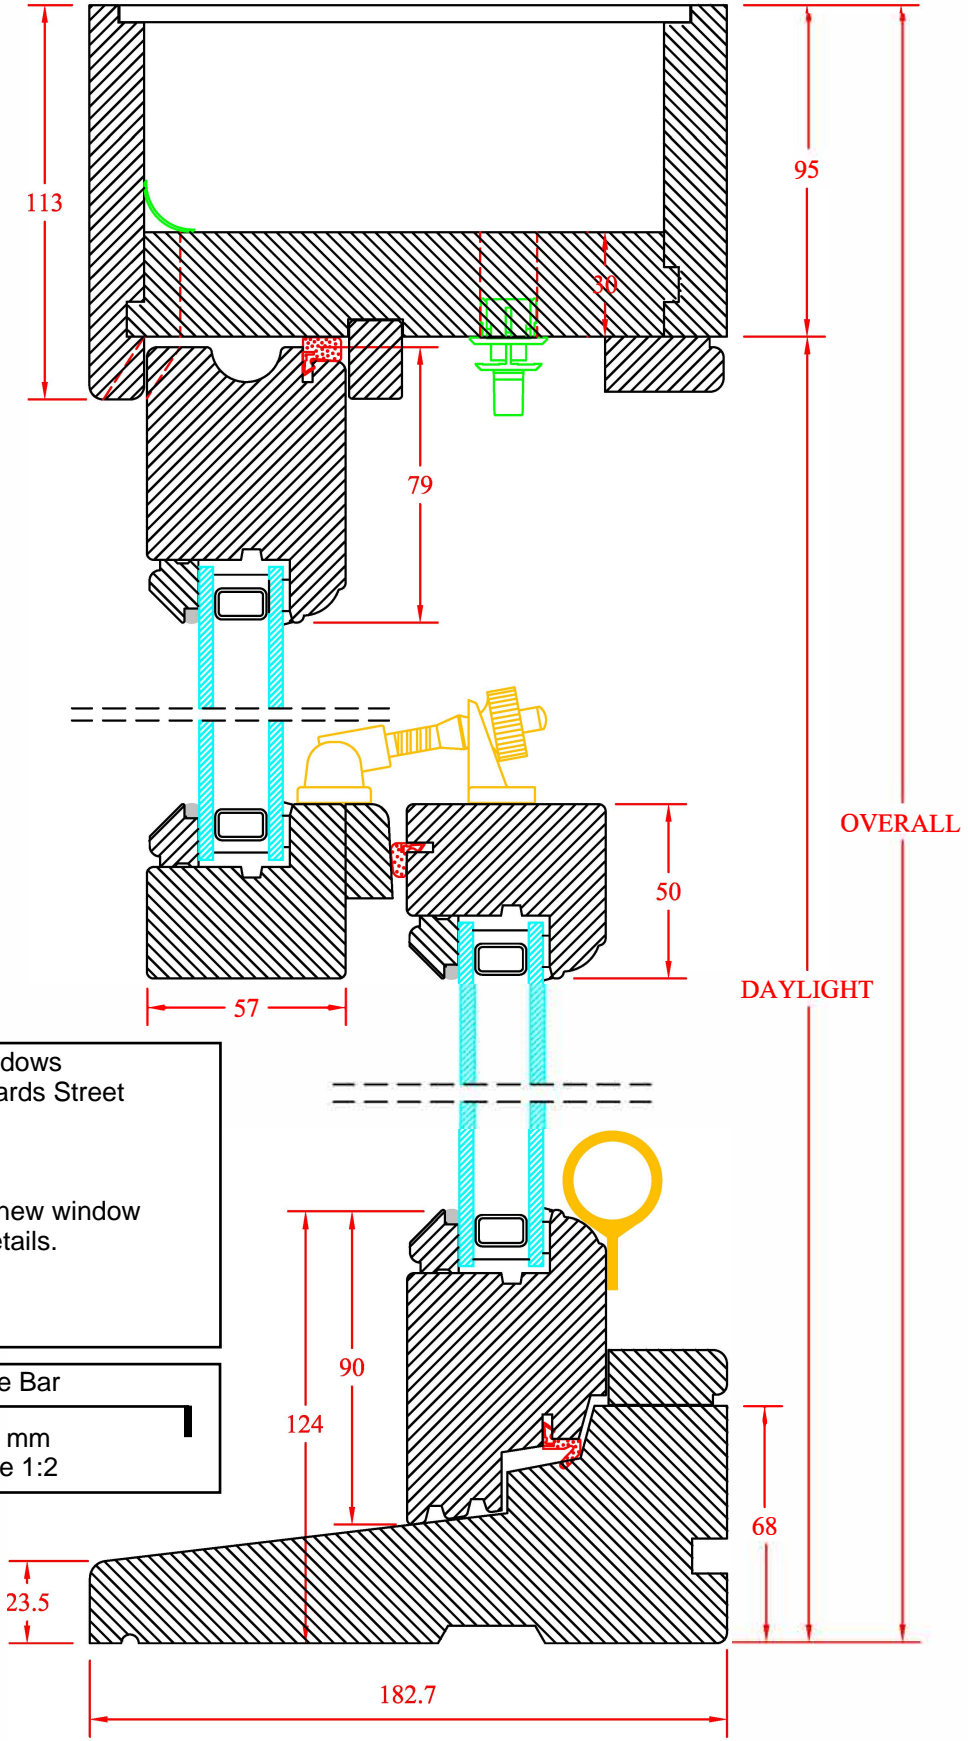

Replacement Windows
 37b 4F1 St. Leonards Street
 EH8 9QN

Attachment 6:
 Detail drawing of new window
 vertical section details.

14/11/2023

