

- 1 Check All Dimensions On Site
- 2 For Construction Purposes Do Not Scale
- 3 All Dimensions in Millimetres




Street Elevation  
Scale - 1:100




Multi grey facing bricks at  
The Drive, Radlett



Wrought iron railings and gates at  
8 The Warren, Radlett

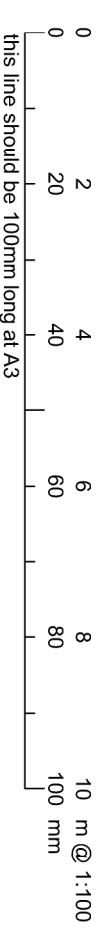

Rev.	Date	Description

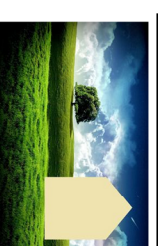

**Aubrey Technical Services**  
Architectural Design Consultants  
The Loft, 41A Belwinch Lane  
Hemel Hempstead  
Herts SG8 5YP  
Tel: 01442 247935  
info@aubreytechnicalservices.co.uk  
www.aubreytechnicalservices.co.uk

Project:  
**Front boundary works at  
West Greystones, The Warren,  
Radlett, WD7 7DS**

Drawing Title:  
**Street Elevation as Proposed**

Date:	Scale:	Drawing No.:	Revision:
Oct 23	1:100 @ A3	L1218/42	Rev. -