



Street Elevation
 Scale - 1:100

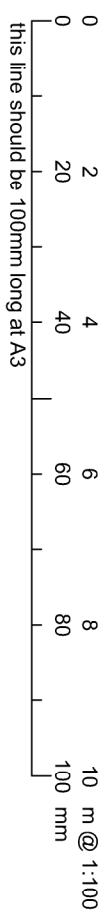

Rev.	Date	Description
A	Aug 23	Approximate position of existing retaining wall behind fence shown. Saplings shown. Greystone hedging and fencing shown.

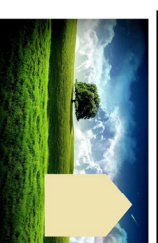

Aubrey Technical Services
 Architectural Design Consultants
 The Loft, 61A Belwinne Lane
 Hemel Hempstead
 Hertfordshire
 HP3 9TP
 Tel: 01442 247935
 info@aubreytechnicalservices.co.uk
 www.aubreytechnicalservices.co.uk

Project:
 Front boundary works including replacement trees,
 fence and landscaping at
 West Greystones, The Warren, Radlett, WD7 7DS

Drawing Title:
 Street Elevation as Existing

Date:	Scale:	Drawing No.:	Revision:
May 23	1:100 @ A3	L1218/02	Rev. A