



NOTES:
 NO DIMENSIONS TO BE SCALED FROM THE DRAWING
 TO BE READ IN CONJUNCTION WITH ARCHITECTURAL SPECIFICATION & STRUCTURAL ENGINEER'S INFORMATION
 ANY DISCREPANCY BETWEEN THIS DRAWING AND OTHER RELEVANT DOCUMENTATION SHOULD BE REFERRED TO THE ARCHITECT FOR DIRECTION
 KEY SETTING OUT DIMENSIONS TO BE CONFIRMED WITH THE ARCHITECT PRIOR TO ANY DEVELOPMENT ON SITE
 THIS INFORMATION IS FOR TENDER PURPOSES ONLY AND NOT FOR CONSTRUCTION

TYPICAL 'DEEP' RESIDENTIAL WINDOW REVEAL TO NEW EXTERNAL WALLS

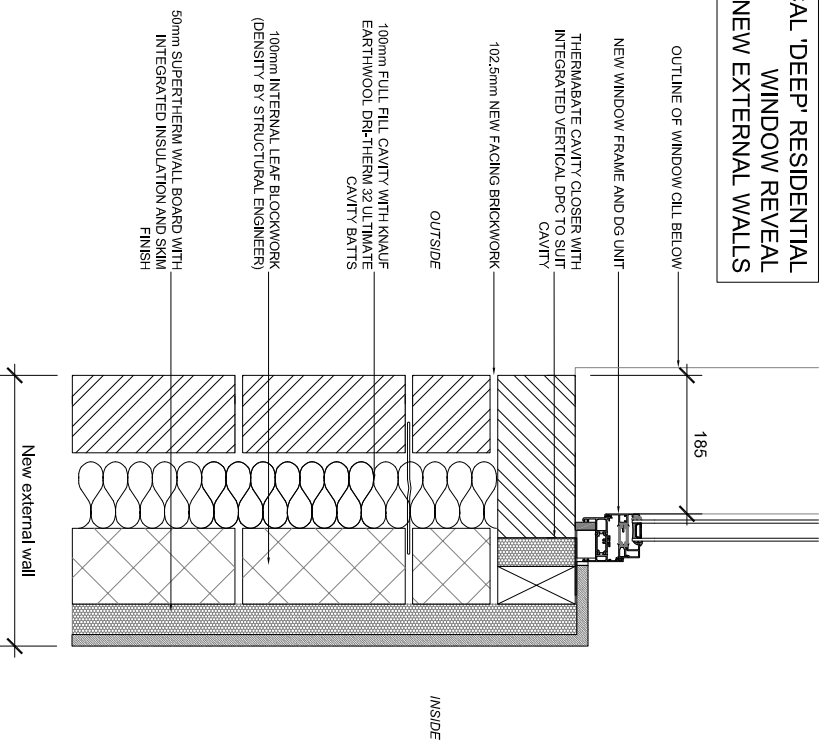

TYPICAL WINDOW HEAD & CILL DETAILS TO NEW EXTERNAL BRICK WALLS

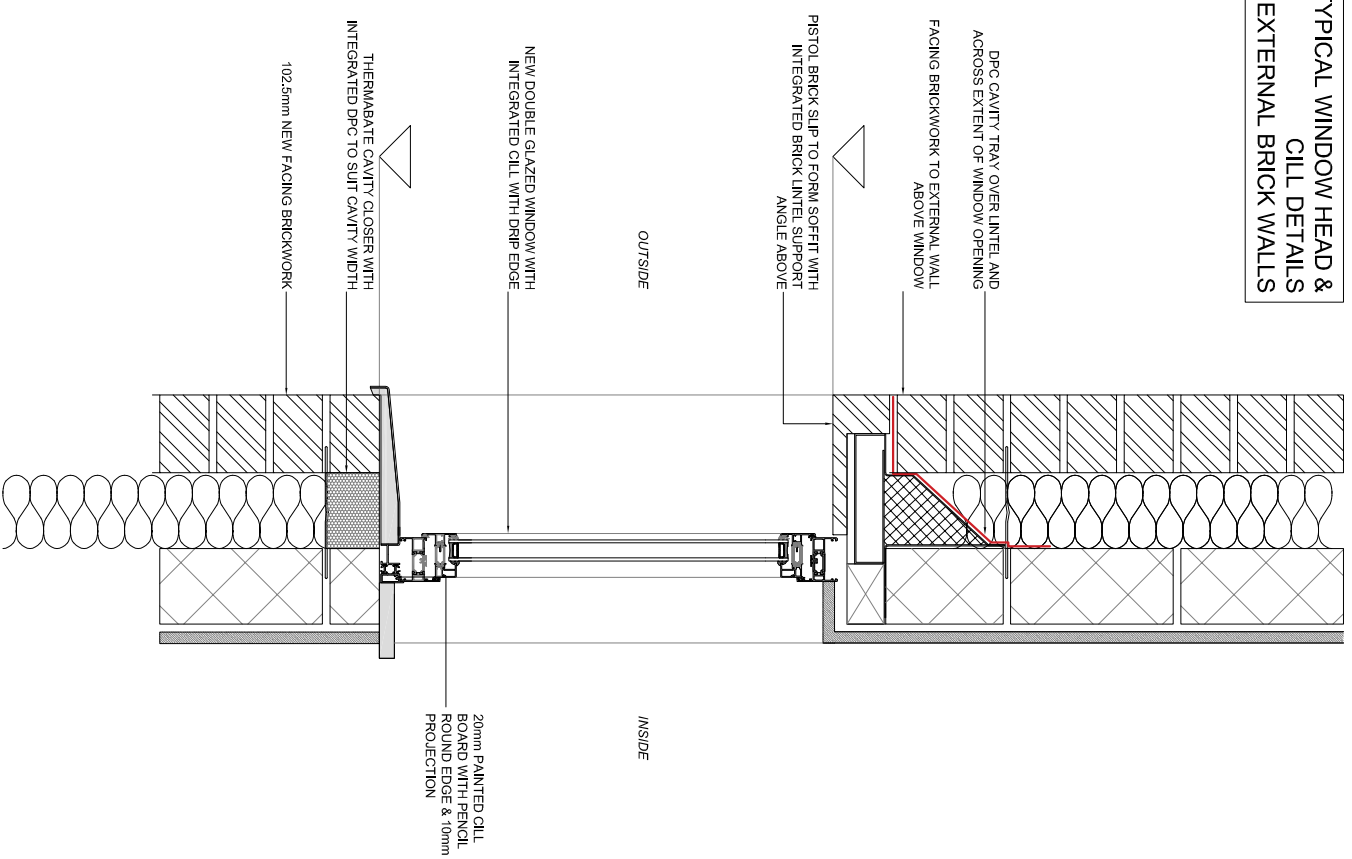

PLANNING APPLICATION

mab
 Architecture, design & development Ltd
 53 Hyndwood
 Bamilton Road
 SE23 2BU

PROJECT:
 286-297 Broadway

DRAWING TITLE:
 Typical window jamba and head details

DRAWING NUMBER & SCALE:
 A21-001 1:5@A1

REVISION:
 NEW