





Front Elevation

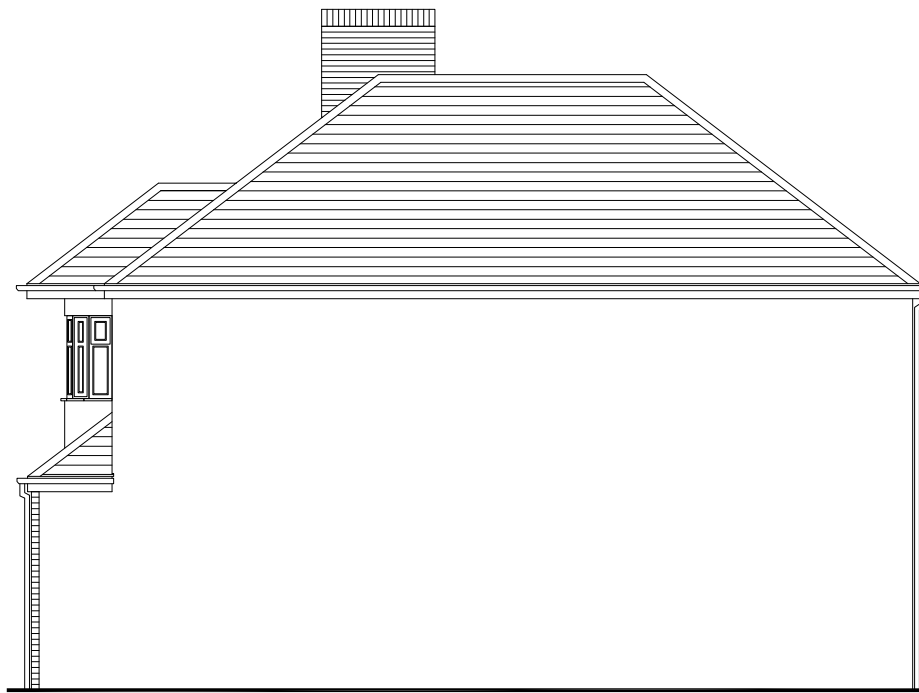


Side Elevation




Rear Elevation

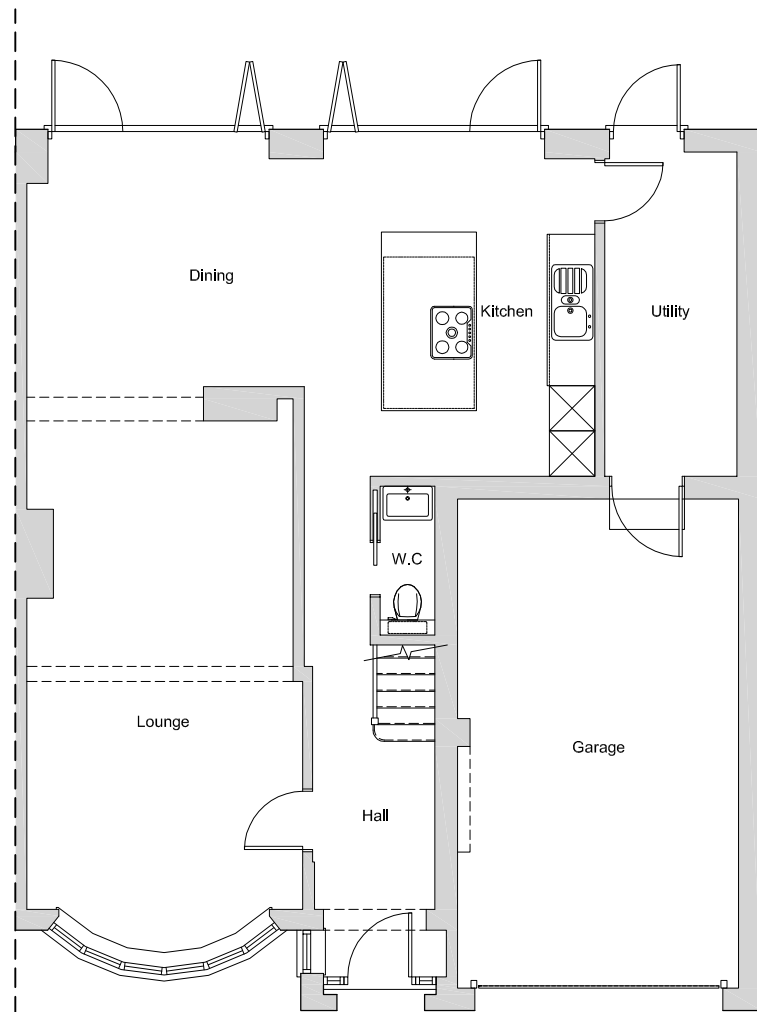

Ground Floor Plan

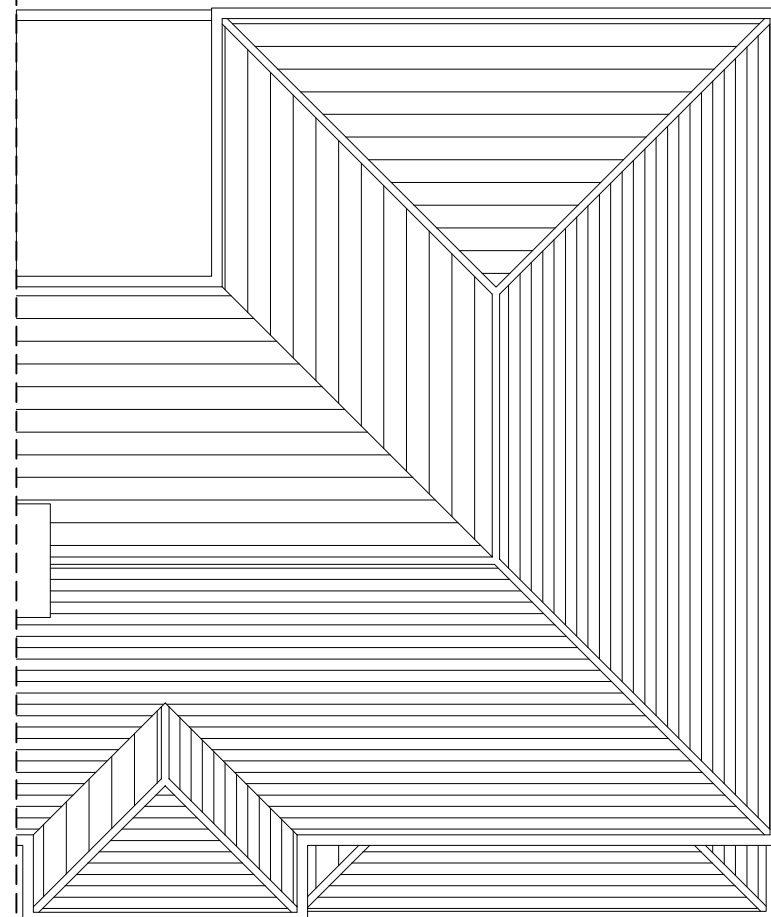

Roof Plan

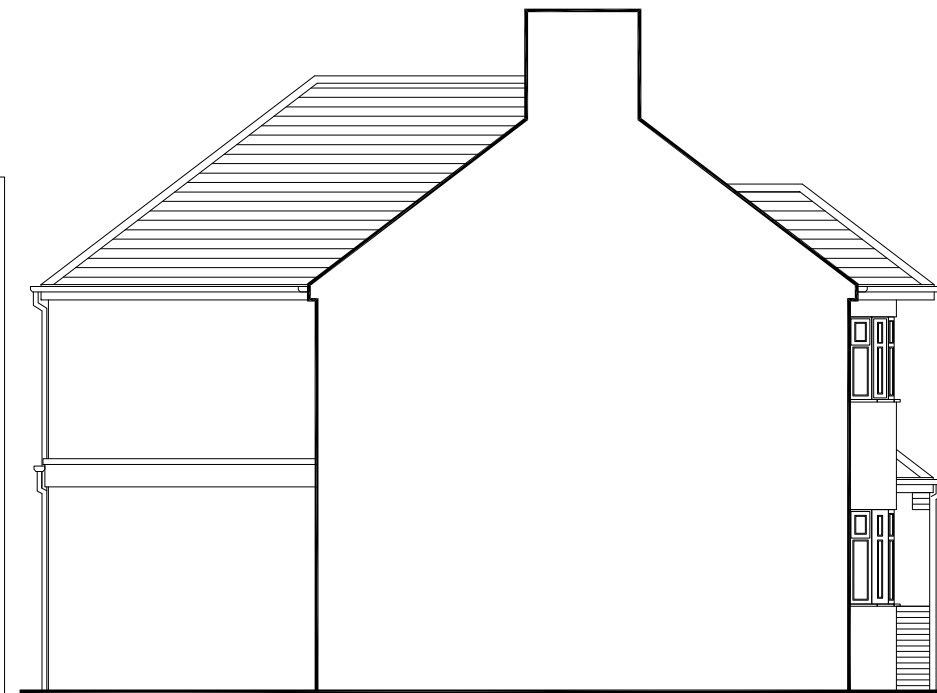

Side Elevation

88 Wren Road  
Sidcup  
DA14 4NF  
project :

Existing Floor Plans  
& Elevations  
title :

Lee Norris Design 27 Eden Way, Winnersh Wokingham, Berkshire RG41 5PQ	ref :	LN
	date :	Dec'23
	scale :	1:100@A3
	project :	23-579
Planning and building regulations drawings for residential extensions, new build, renovation and conversion projects.	dwg no. / rev :	001

