



**Notes**


1. ALL DIMENSIONS ARE IN MILLIMETRES AND LEVELS IN METRES.
2. THIS DRAWING TO BE READ IN CONJUNCTION WITH RELEVANT ARCHITECT'S AND ENGINEER'S DRAWINGS AND SPECIFICATIONS.

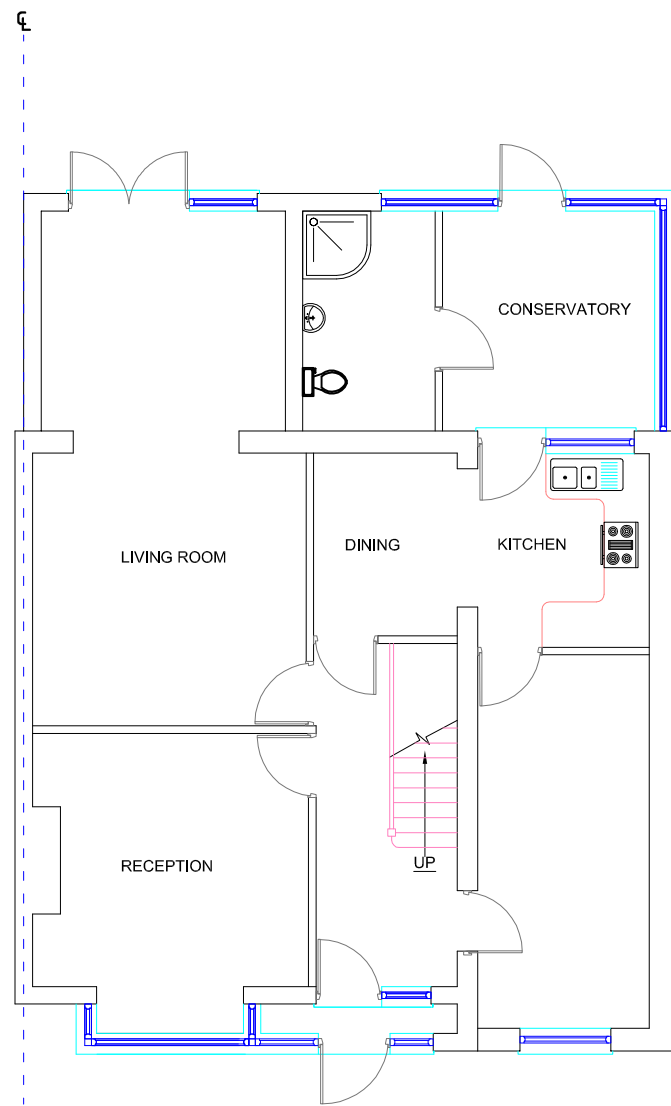

**EXISTING GROUND FLOOR PLAN**

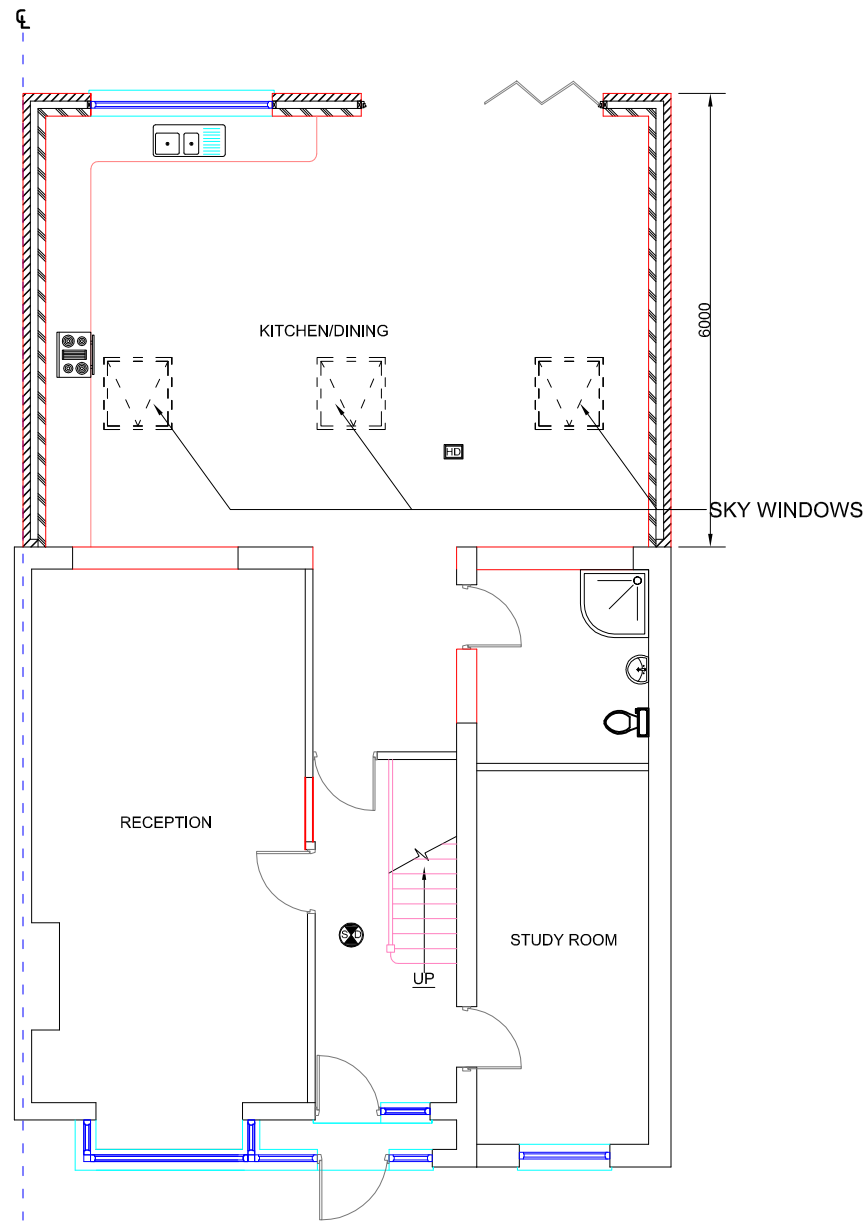


**PROPOSED GROUND FLOOR PLAN**

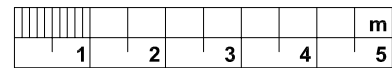

- HEAT DETECTOR WITH SOUNDER
- SMOKE DETECTOR WITH BATTERY BACK UP



**EXISTING REAR VIEW**

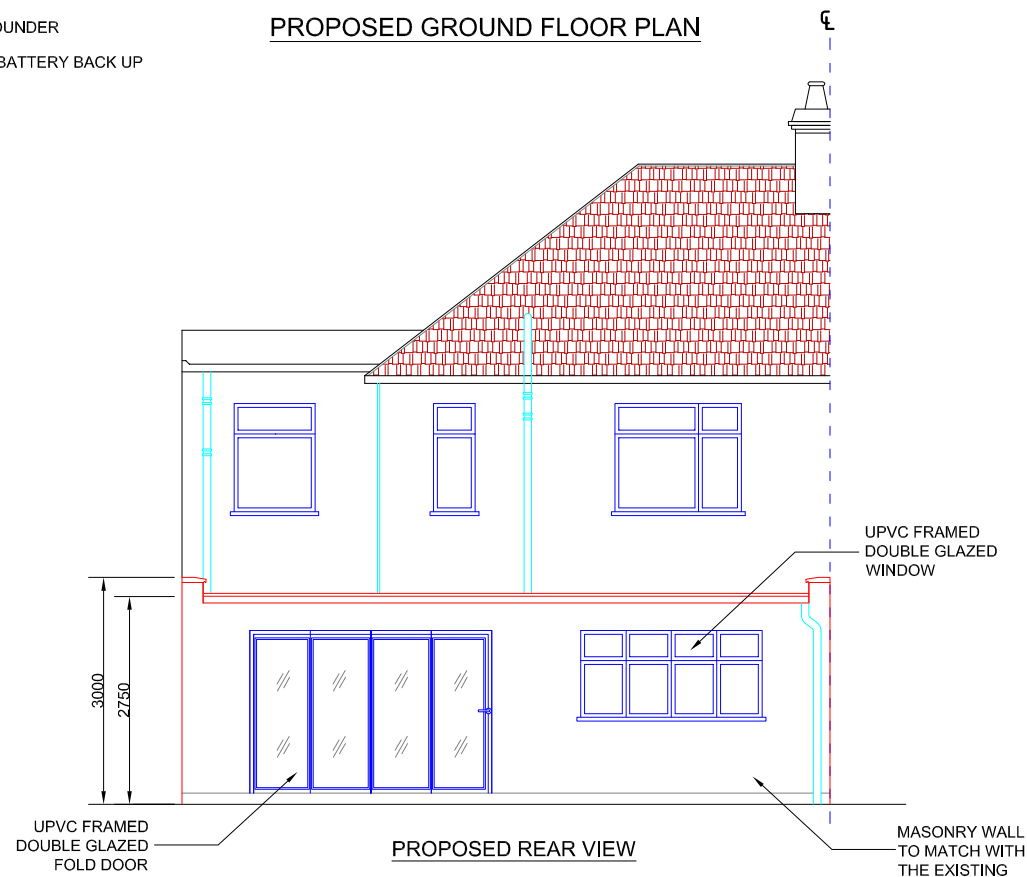

**PROPOSED REAR VIEW**

P1	02.11.2023	ST	
Rev.	Date	By	Details of Revision

Client:

**Project: DEMOLITION OF EXISTING REAR EXTENSION & CONSERVATORY TO ERECT 6.0M DEEP SINGLE STOREY REAR EXTENSION**

**Address: 3 BALLIOL ROAD, WELLING, KENT, DA16 1PQ**

**Title: GROUND FLOOR PLAN & REAR ELEVATION**

**DESIGN TEAM**

8 FARM VALE, BEXLEY, DA5 1NJ

*ARCHITECTURAL/CIVIL & STRUCTURAL ENGINEERS*

**Status : PLANNING**

Drawn by	A3@Scales 1:100		
Date	Eng.	Chk.	App'd.
NOV 2023			
File Ref.			

<b>Drawing No.</b>	<b>Sheet No.</b>
01/DT/11/2023	1