



GROUND FLOOR PLAN

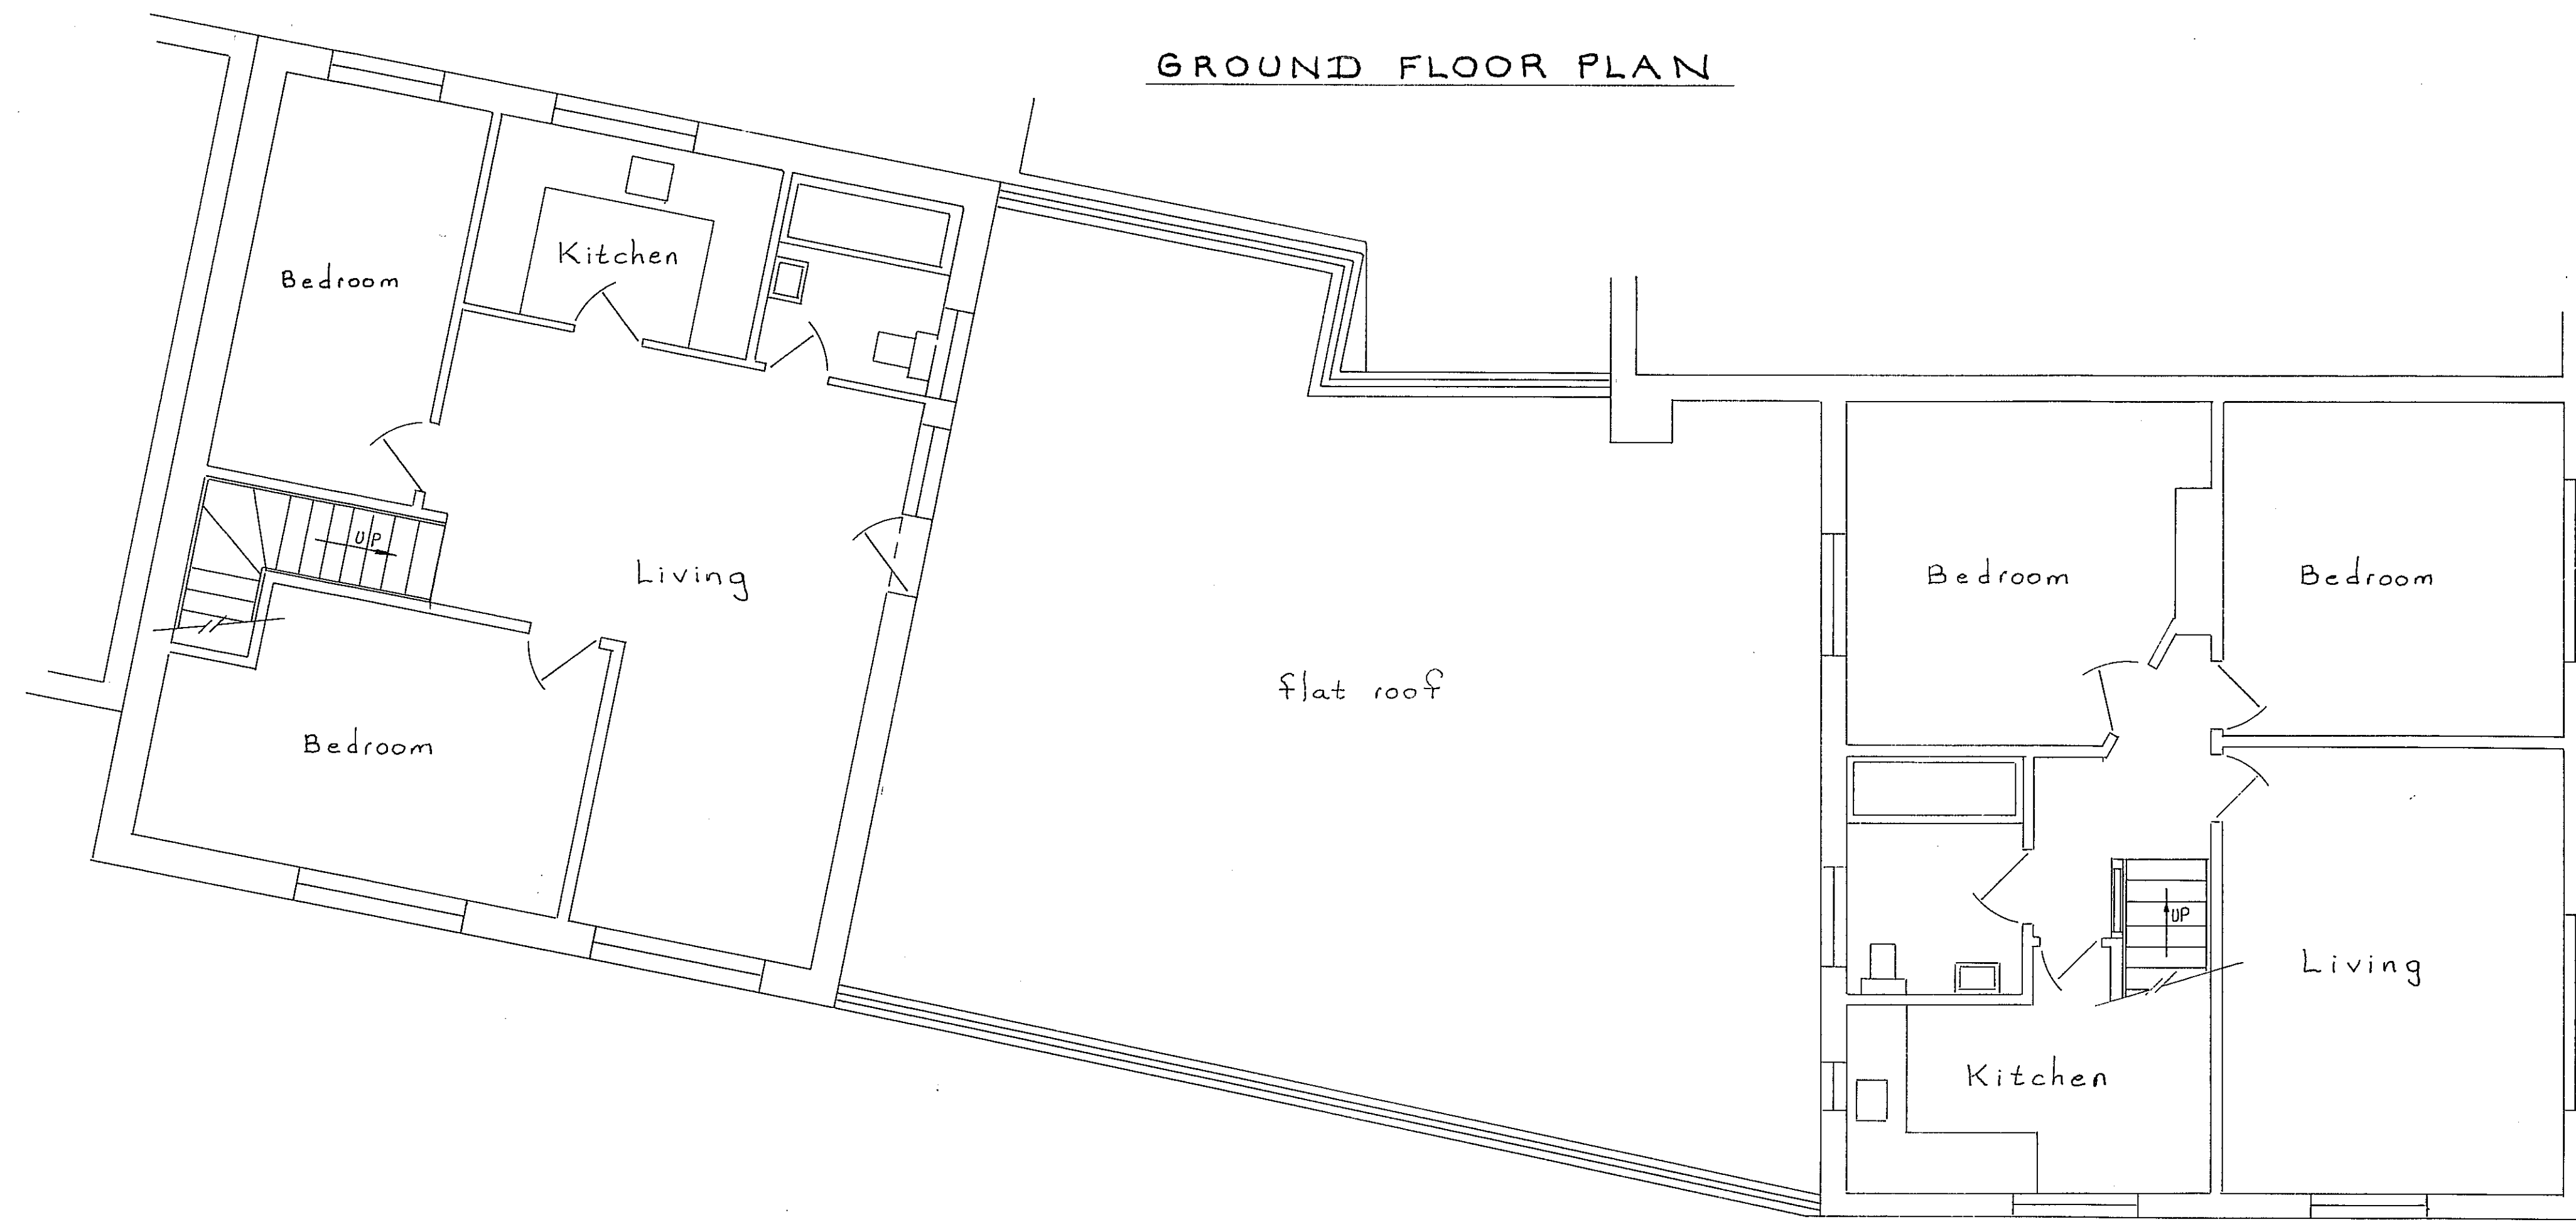

FIRST FLOOR PLAN

THIS DRAWING TO BE READ IN CONJUNCTION WITH SHT. N°s 2,3 & 4

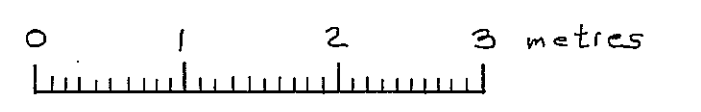

Scale Bar 1:50

Scale - 1:50	SHT. N° 1
<u>EXISTING FLOOR PLANS</u>	
<u>209 QUEENS ROAD</u>	
<u>WATFORD</u>	
<u>WD17 2QH</u>	
MR. AHMED	JAN. 2023
S.A.Y.D.F. LTD.	01923 267322
EAST LODGE, ESSEX LANE, WD4 8PN	