




FRONT ELEVATION: AS EXISTING

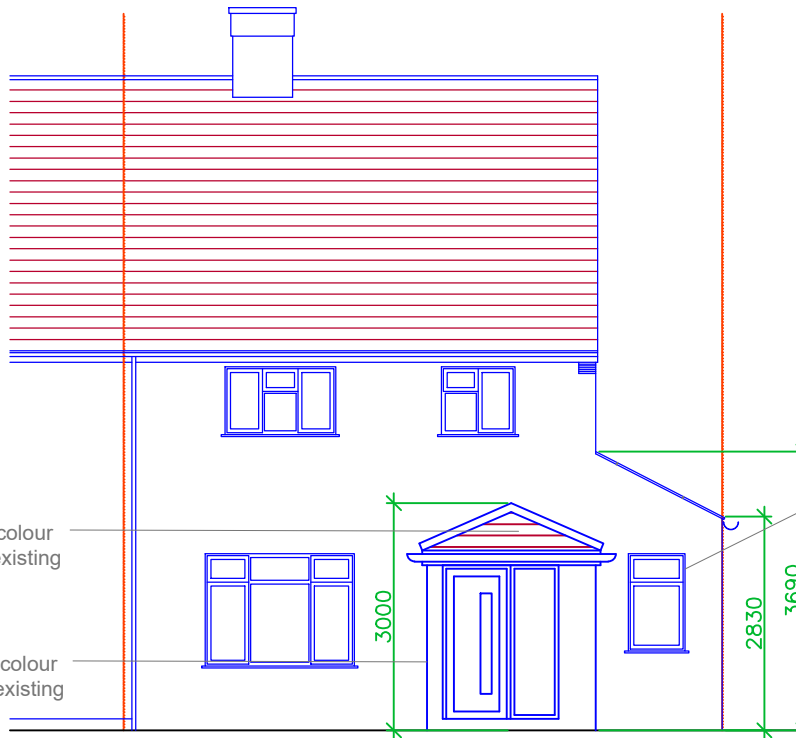

Roof tiles colour
to match existing
roof

Brick wall colour
to match existing
bricks

Double glazed white
frame windows to
match existing fitted
with privacy glazing

FRONT ELEVATION: AS PROPOSED



Note: All dimensions are in mm
unless stated otherwise

Prepared by:
A+L Architecture
Studio, Hitchin

Address:
2 Weall Green,
Wartfrod, WD25 7EN

Drawing name:
Front Elevation: As
Existing + Proposed

Scale:
1:100 @
A4

Date drawn:
Dec. 2023

Drawing number:
2WG-FP210
Rev 00