


SIDE ELEVATION  
(EAST): AS  
EXISTING



SIDE ELEVATION  
(EAST): AS  
PROPOSED

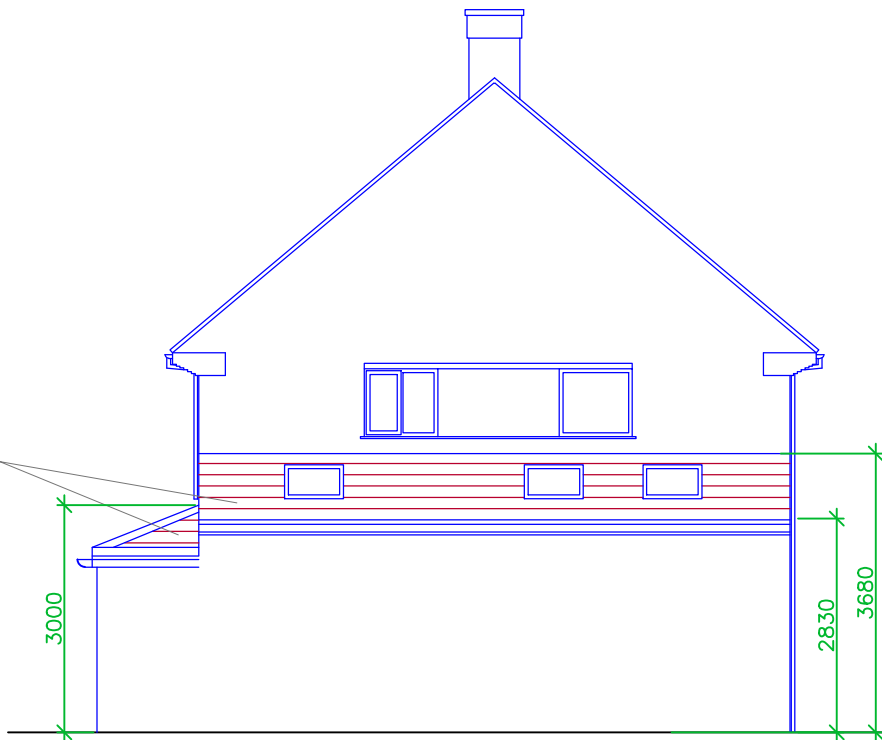

Note: All dimensions are in mm unless stated otherwise

Prepared by:  
A+L Architecture  
Studio, Hitchin

Address:  
2 Weall Green,  
Wartford, WD25 7EN

Drawing name:  
Side Elevation: As  
Existing + Proposed

Scale:  
1:100 @  
A4

Date drawn:  
Dec. 2023

Drawing number:  
2WG-FP211  
Rev 00

Roof tiles colour  
to match existing  
roof