


SITE BOUNDARY LINE AREA - 2093 SQM - 0.2093 HECTARE

APPLICATION LINE AREA - 2.8 SQM - 0.00028 HECTARE

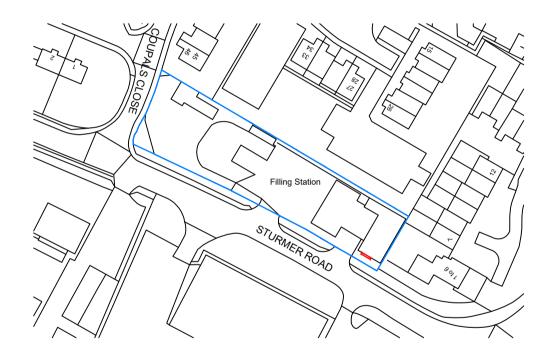

Ordnance Survey, (c) Crown Copyright 2022. All rights reserved. Licence number 100022432





PROJECT
FS 066- HAVERHILL SERVICE STATION
STURMER ROAD
HAVERHILL, SUFFOLK
CB9 7UU

DRAWING TITLE
LOCATION PLAN

13664-FS066-LP