



GROUND FLOOR

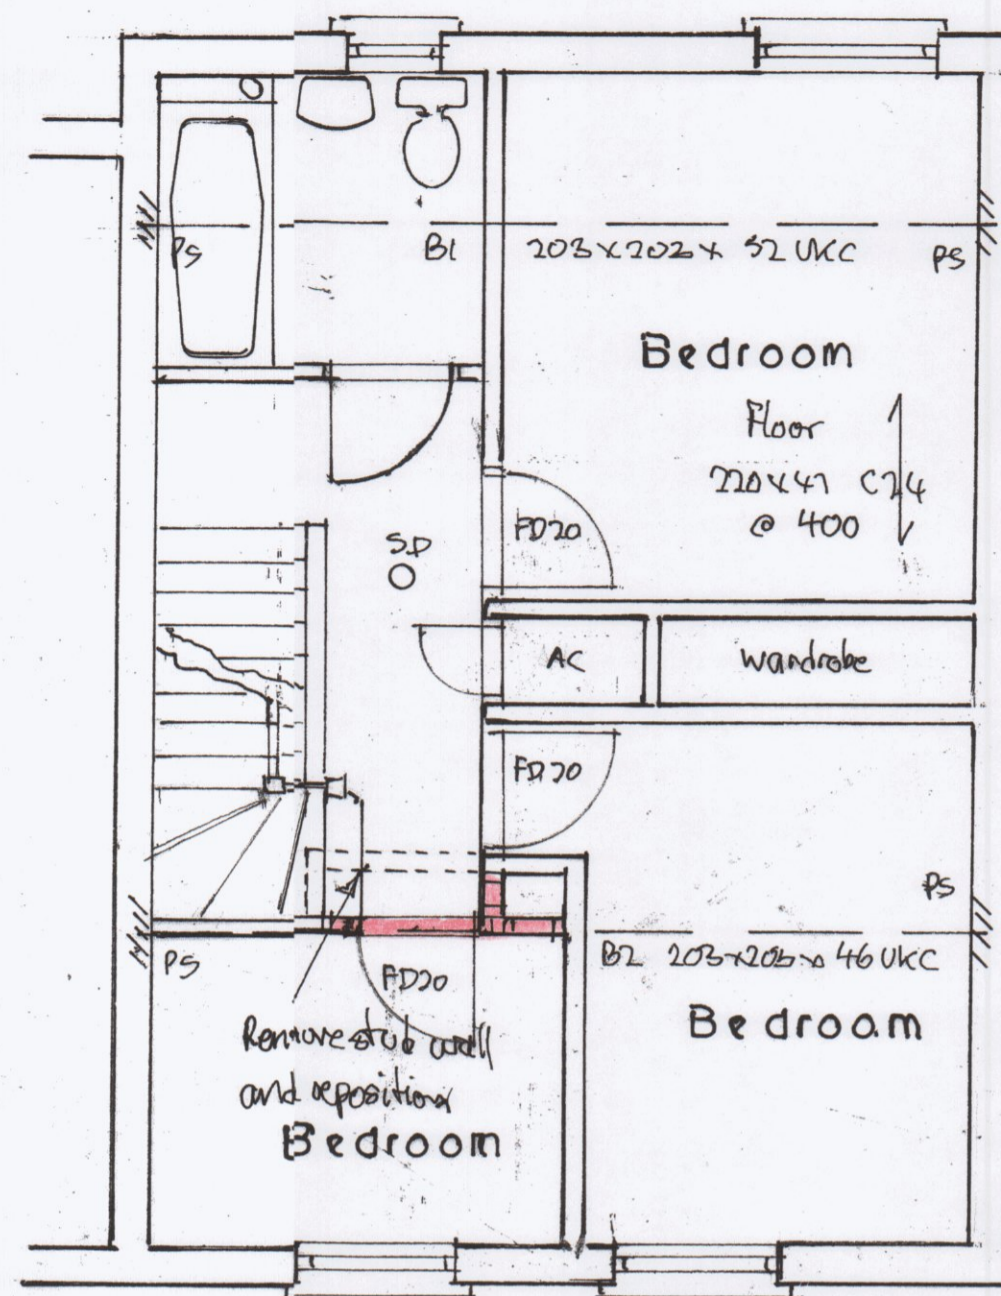


FIRST FLOOR

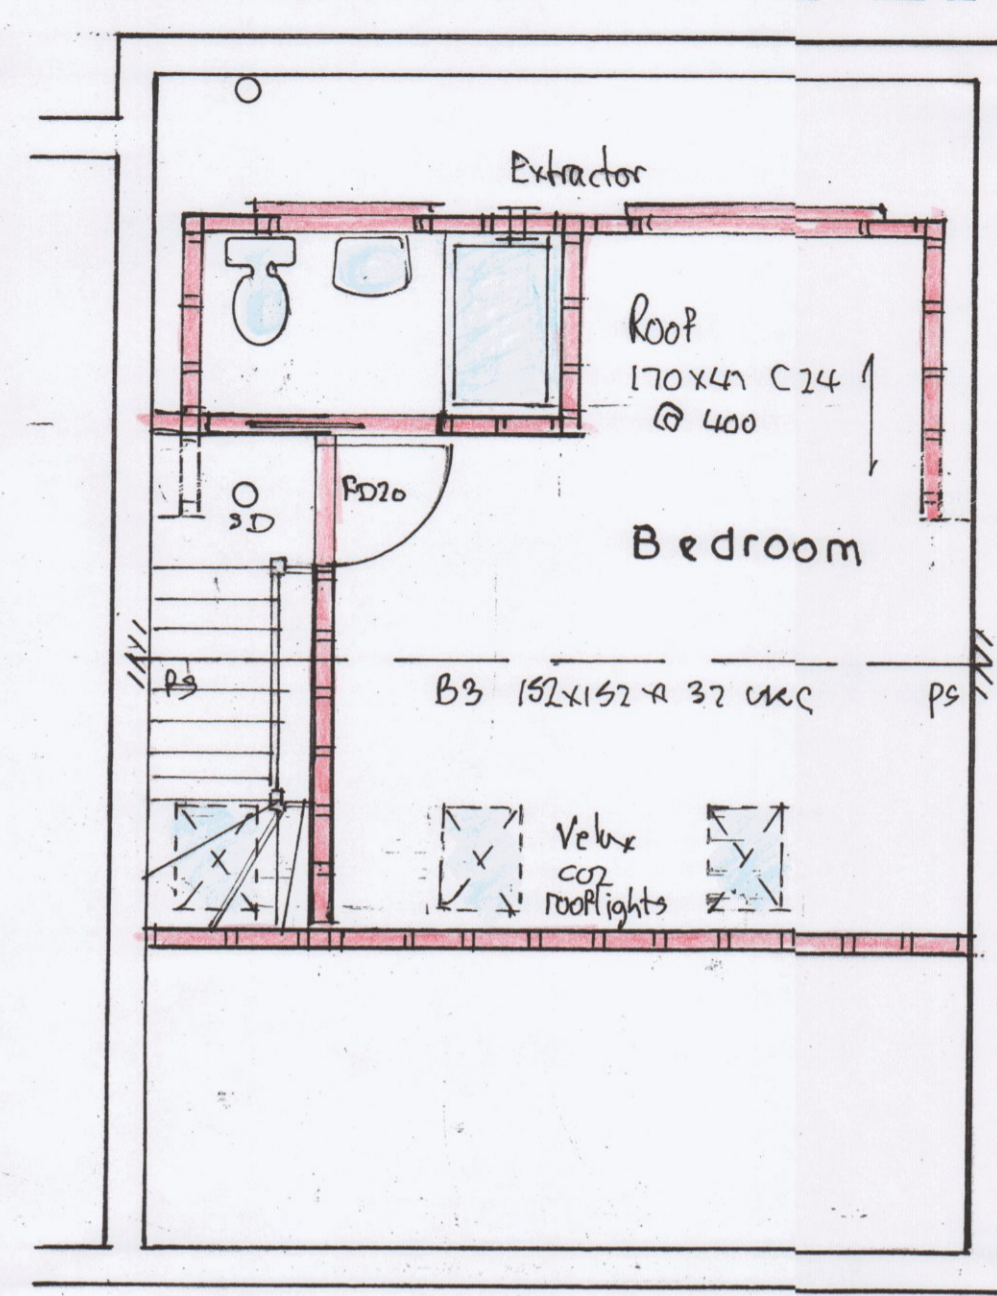


SECOND FLOOR



FRONT

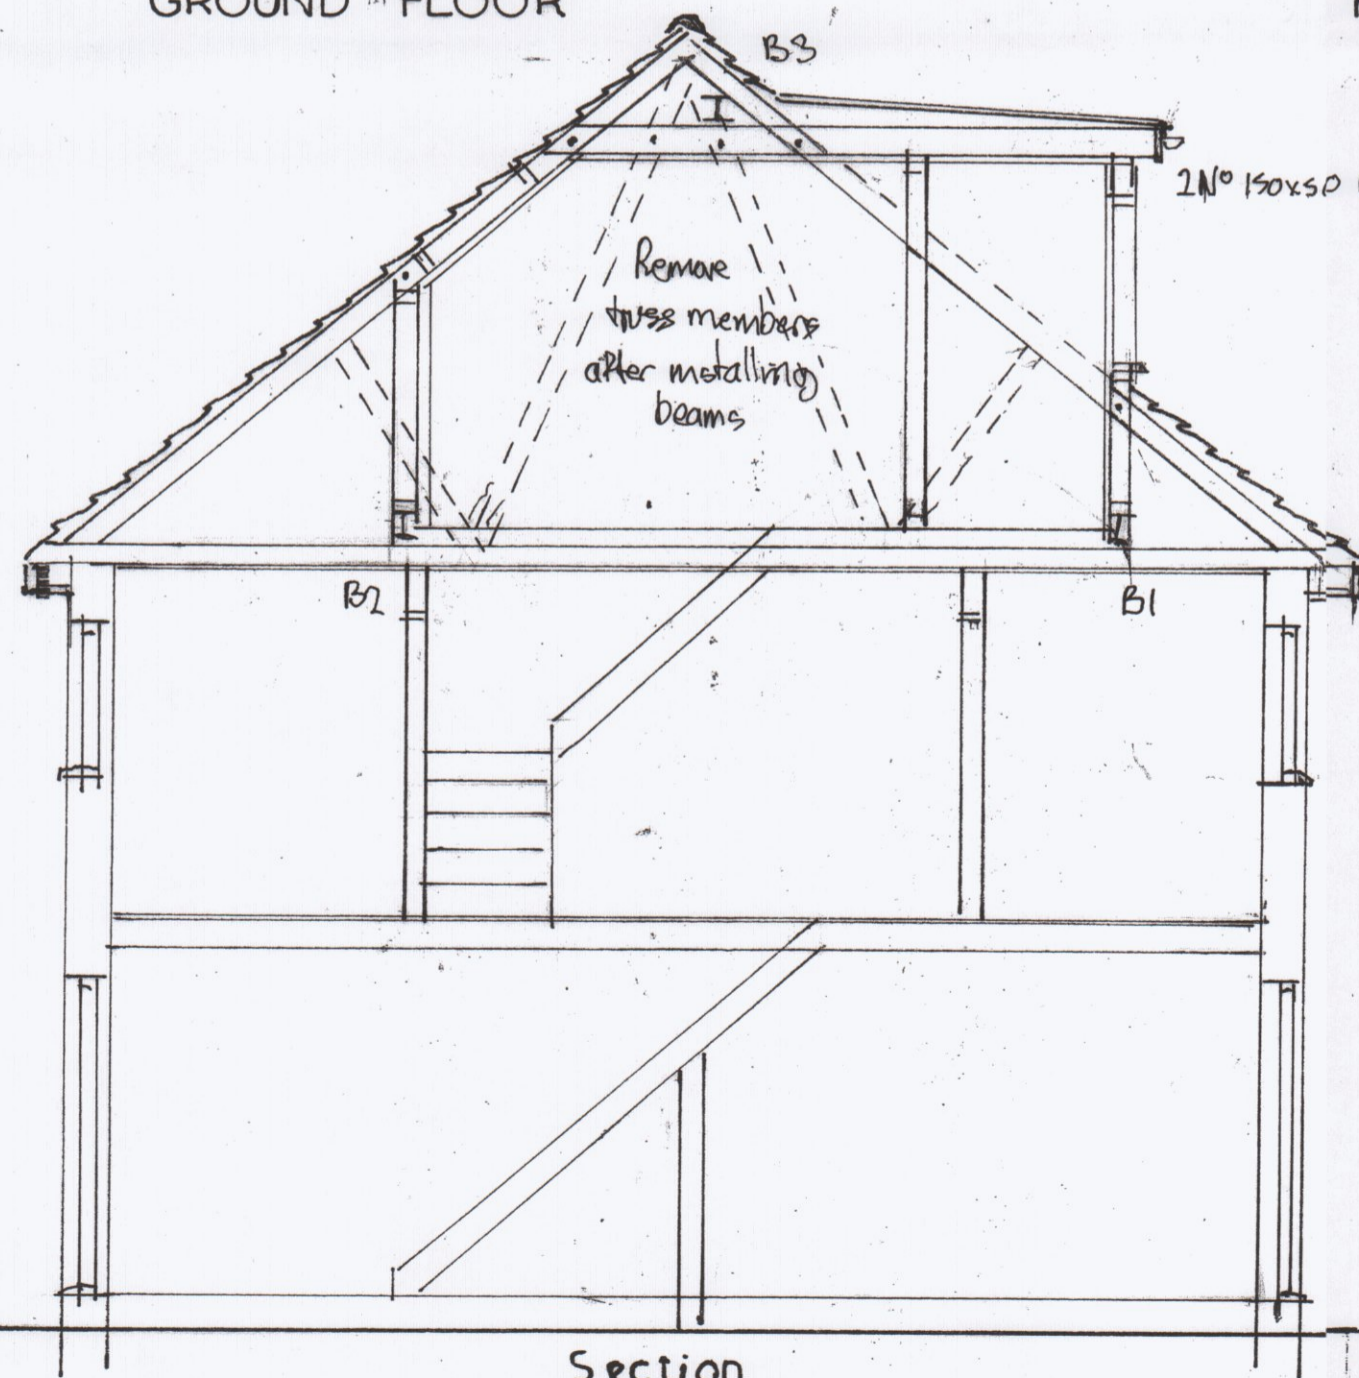


Section

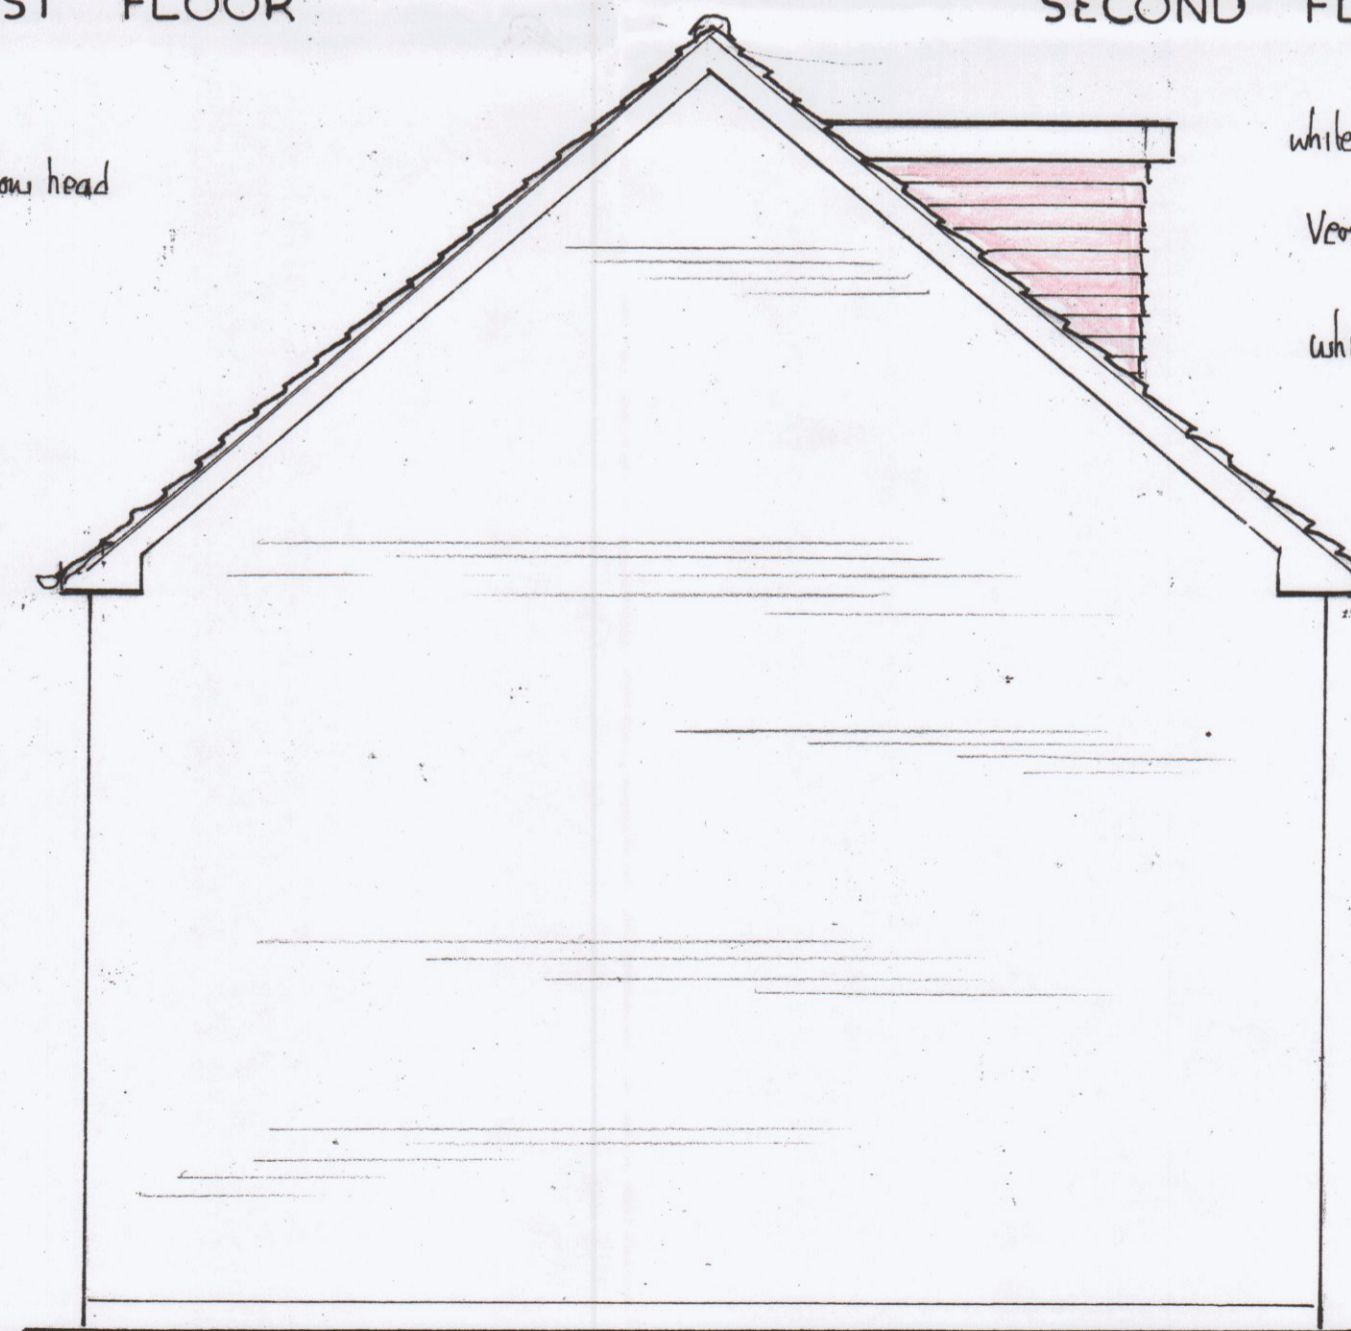

SIDE

white upvc fascia
 Vertical tile hanging
 white upvc windows

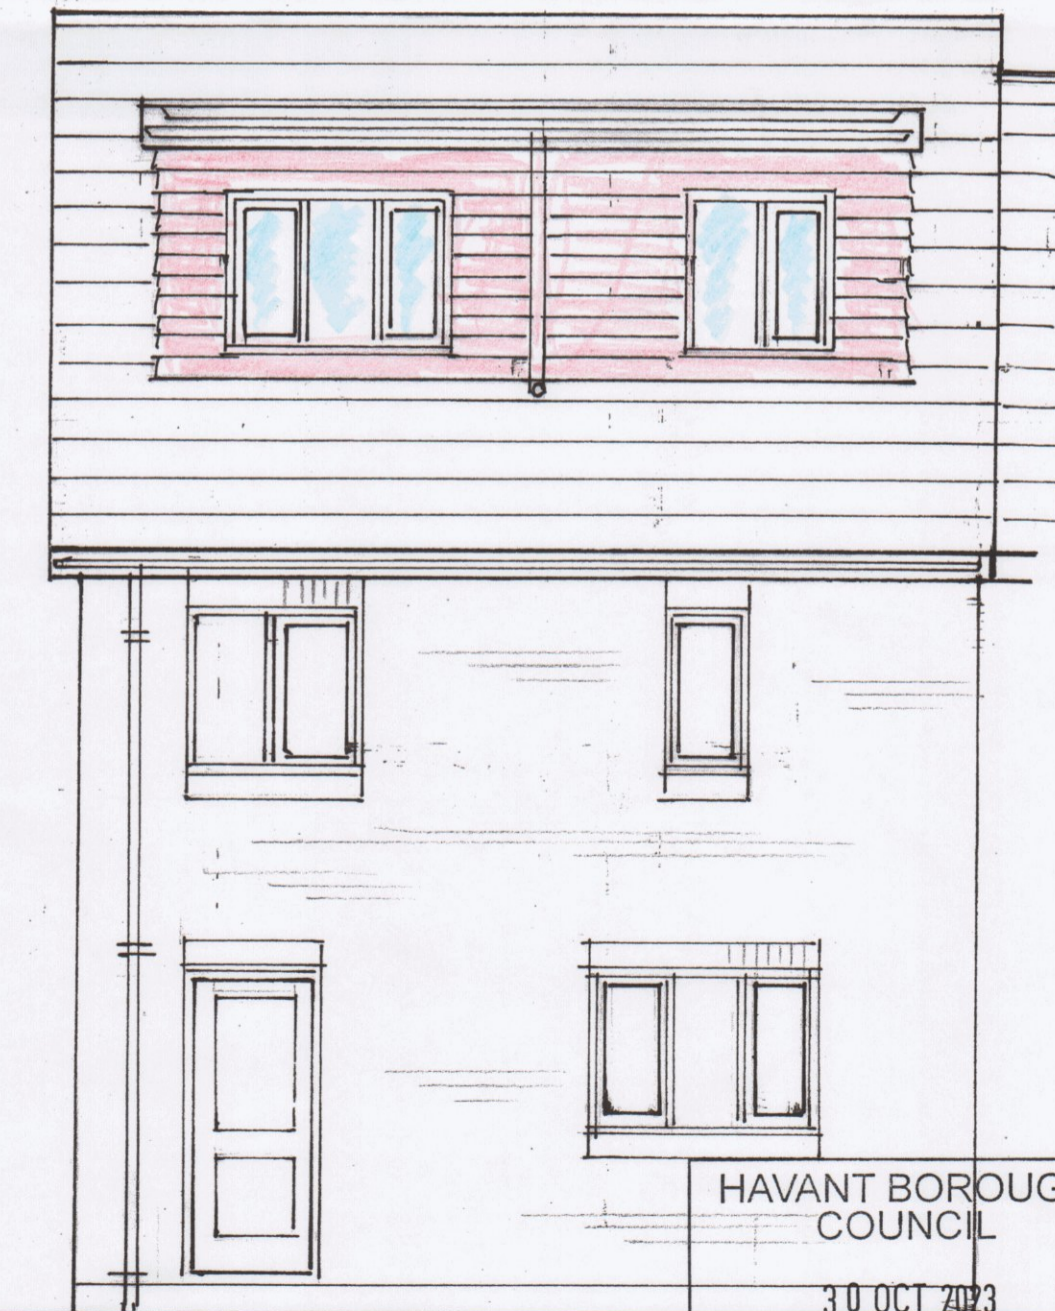

REAR

HAVANT BOROUGH COUNCIL
 30 OCT 2023
 RECEIVED