

overall width of access road  
and passing bay to be 5.5m @  
5m long with 5m tapers at each end

to east claydon

east claydon road

to winslow

existing bin collection point  
for farmhouse and barn

112.4m

105.1m


100.7m

97.4m

95.1m

REV DESCRIPTION

DATE

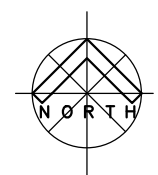

Client: Redfield Construction Limited  
 Project: New Carport, Monkomb Barn D, East Claydon  
 Title: Access Plan  
 Project No: V23-154  
 Drawn by: PJM Scale: 1:2000 @ A3  
 Date: November 2023  
 Drg No: V23-154-SLP Rev:  
 scale (m) 1:2000  
 0 10 20 30 40 50 60

**v a u s s**  
 l i m i t e d  
 integrated architecture and interior design  
 RIDGE HOUSE STUDIO  
 50B BANBURY ROAD - BRACKLEY  
 NORTHAMPTONSHIRE - NN13 6AT  
 t: 07958 508 996 w: vauss.co.uk

**STATUS: PRELIMINARY**