



1 PROPOSED GROUND FLOOR PLAN

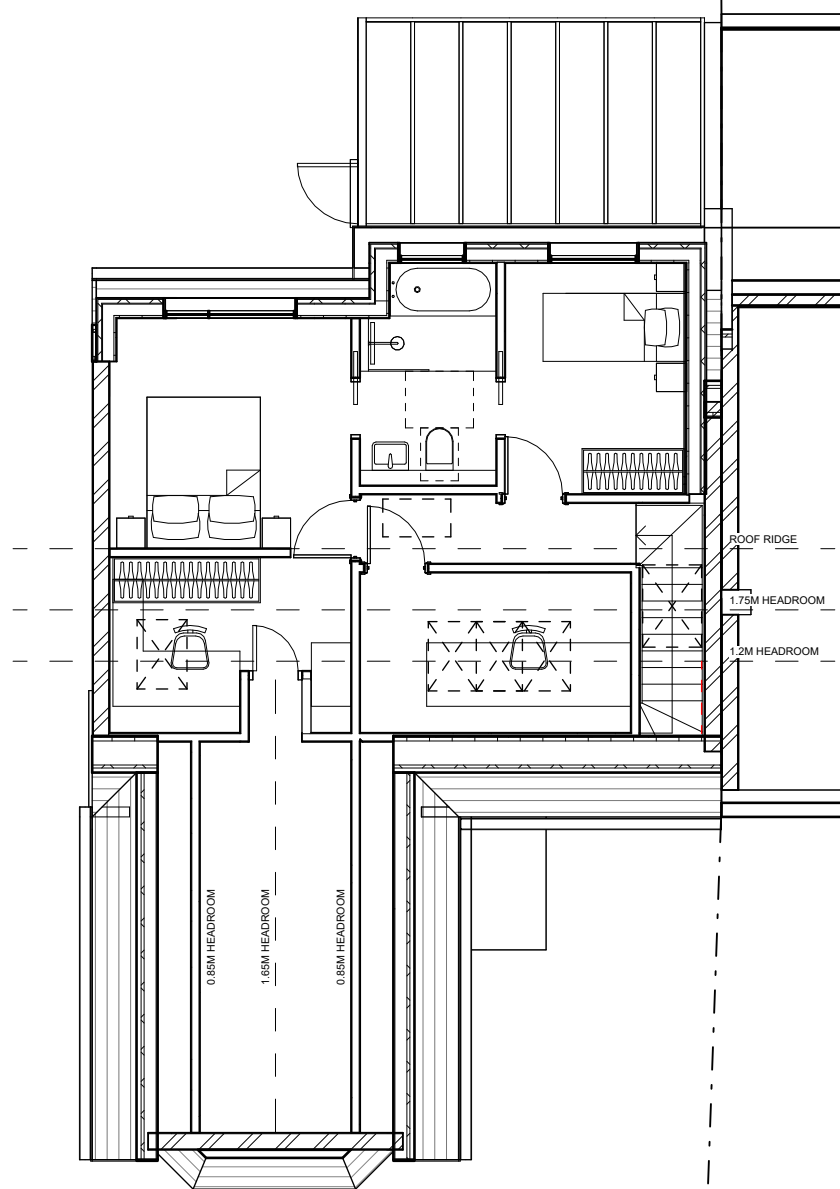

2 PROPOSED FIRST FLOOR PLAN

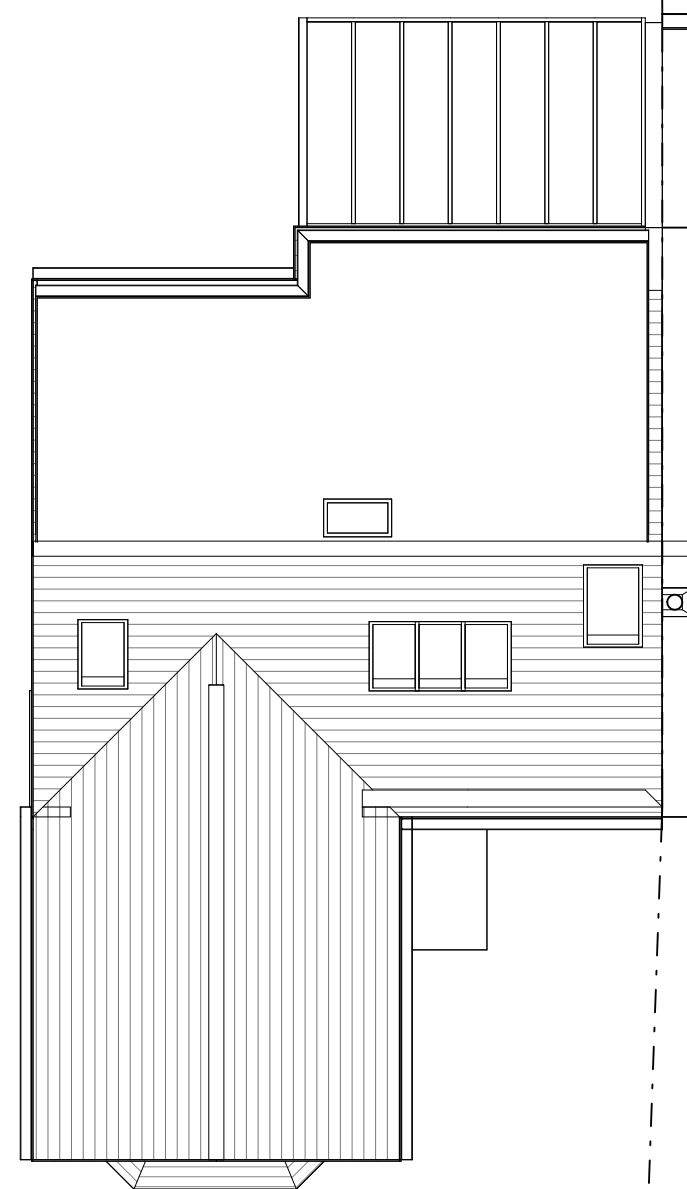

3 PROPOSED ROOF PLAN

P4	L SHAPED DORMER, ROOF RIDGE STAT	24.11.23
P3	L SHAPED DORMER, RASIED ROOF	08.08.23
P2	PLANNING SUBMISSION	19.06.23
P1	DRAFT	05.06.23

ADDRESS:
**126 FITZJOHN AVENUE
 BARNET
 EN5 2HP**

ARCHITECTURAL DESIGN:
 **HK HOME ARCHITECTS LTD.**

DRAWING TITLE:
**PROPOSED FLOOR
 PLANS**

SCALE:
1:100@A3

DATE:
24 NOV 2023

DRAWING NO. **A-203** REV NO. **P4**

