




01 Ground Floor Plan - Proposed  
1 : 100

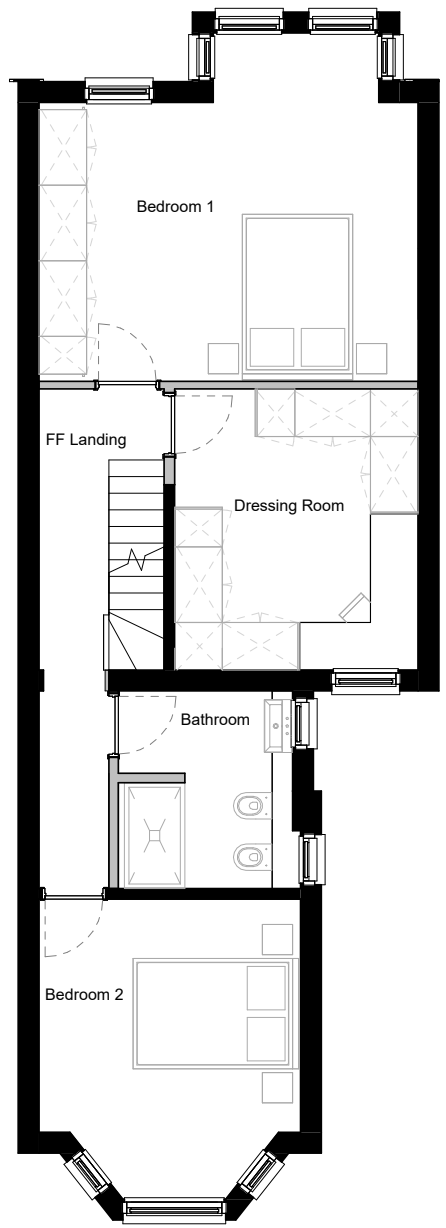

02 First Floor Plan - Proposed  
1 : 100

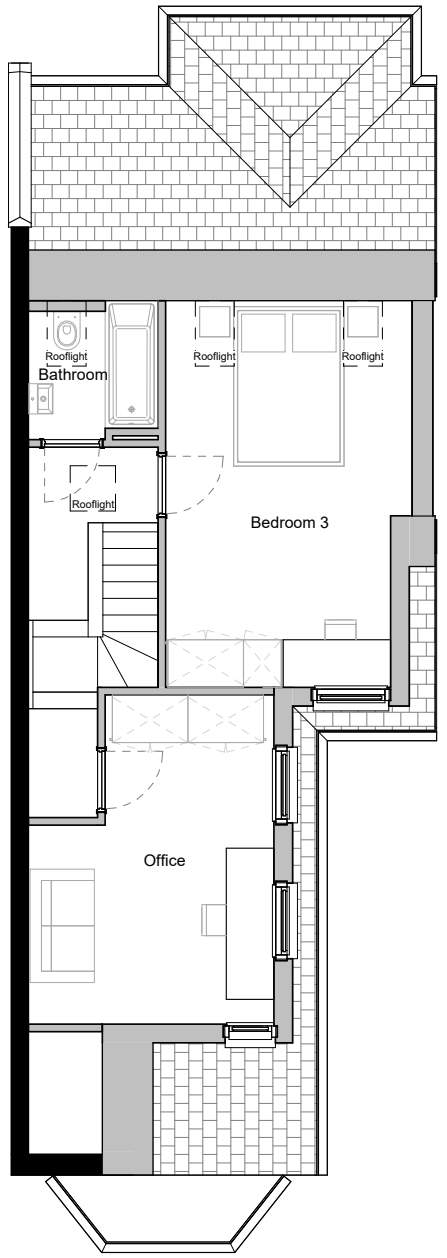

03 Second Floor Plan - Proposed  
1 : 100

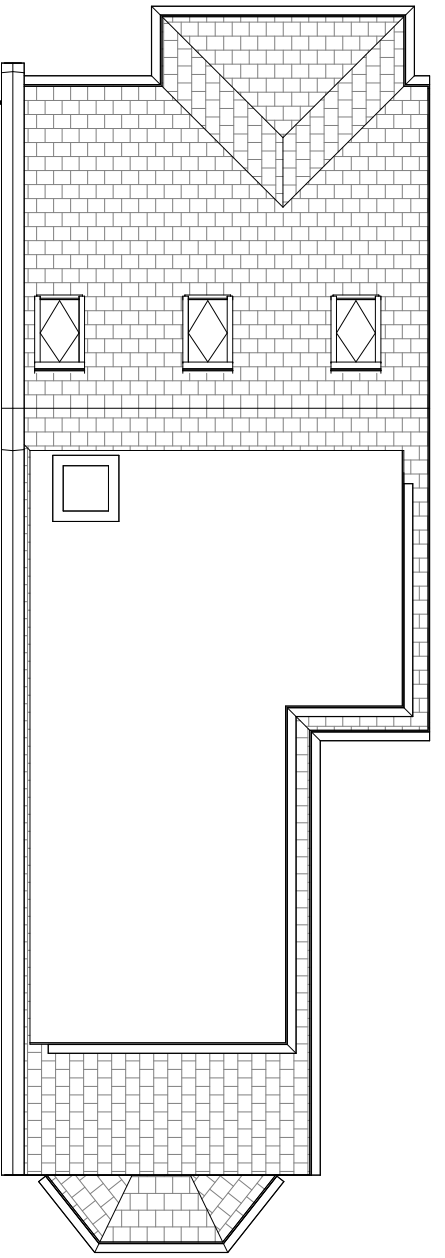

04 Roof Plan - Proposed  
1 : 100

