




01 Ground Floor Plan - Existing  
1 : 100

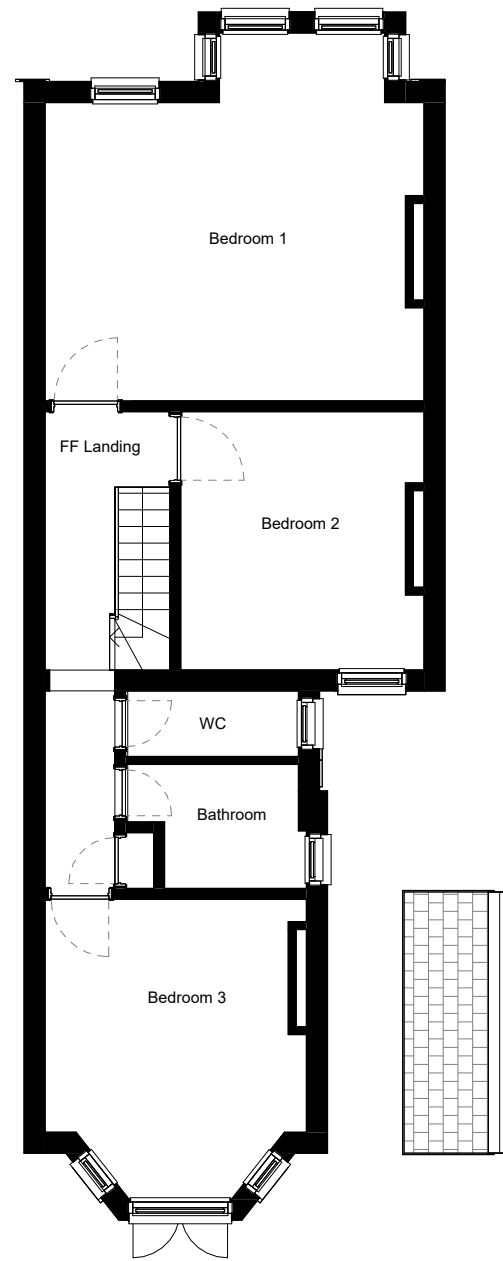

02 First Floor Plan - Existing  
1 : 100

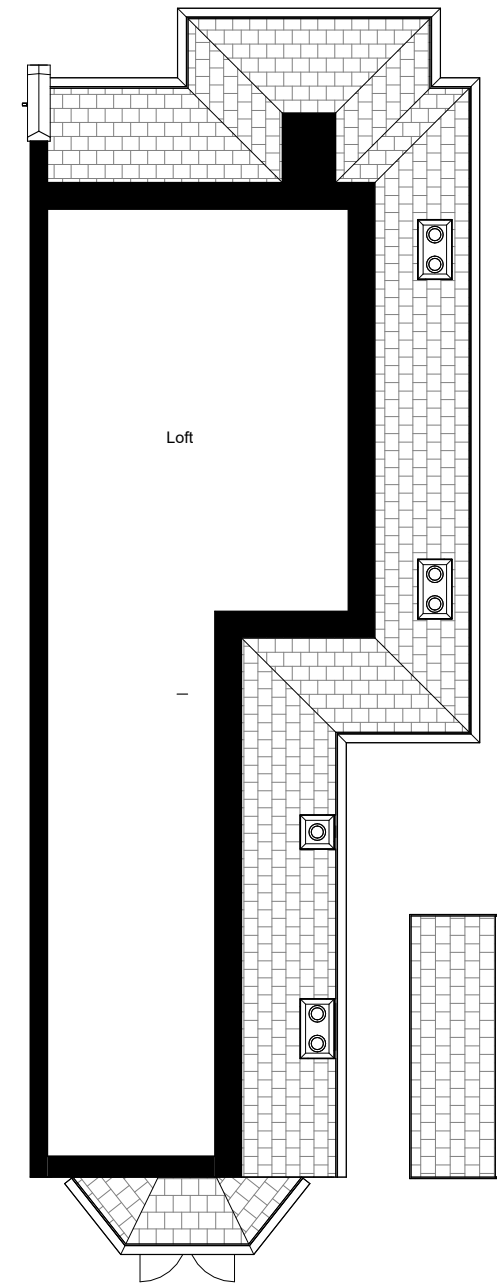

03 Loft Floor Plan - Existing  
1 : 100

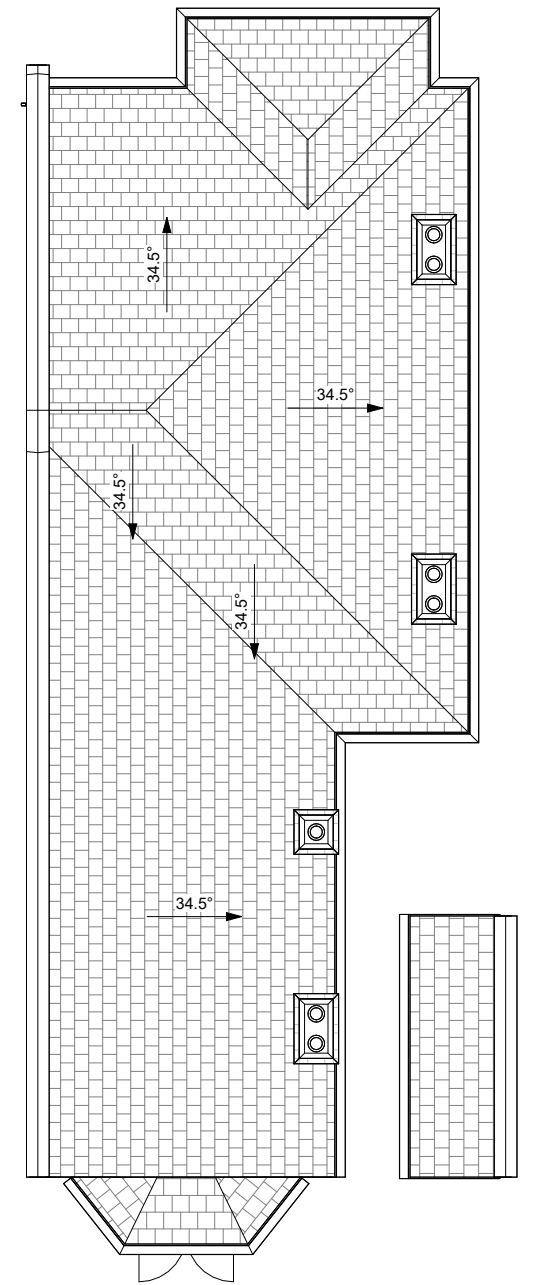

04 Roof Plan - Existing  
1 : 100

