


Revisions			
Rev No	Date	Brief Description	Actioned
01	22/08/2023	FIRST ISSUE	TH

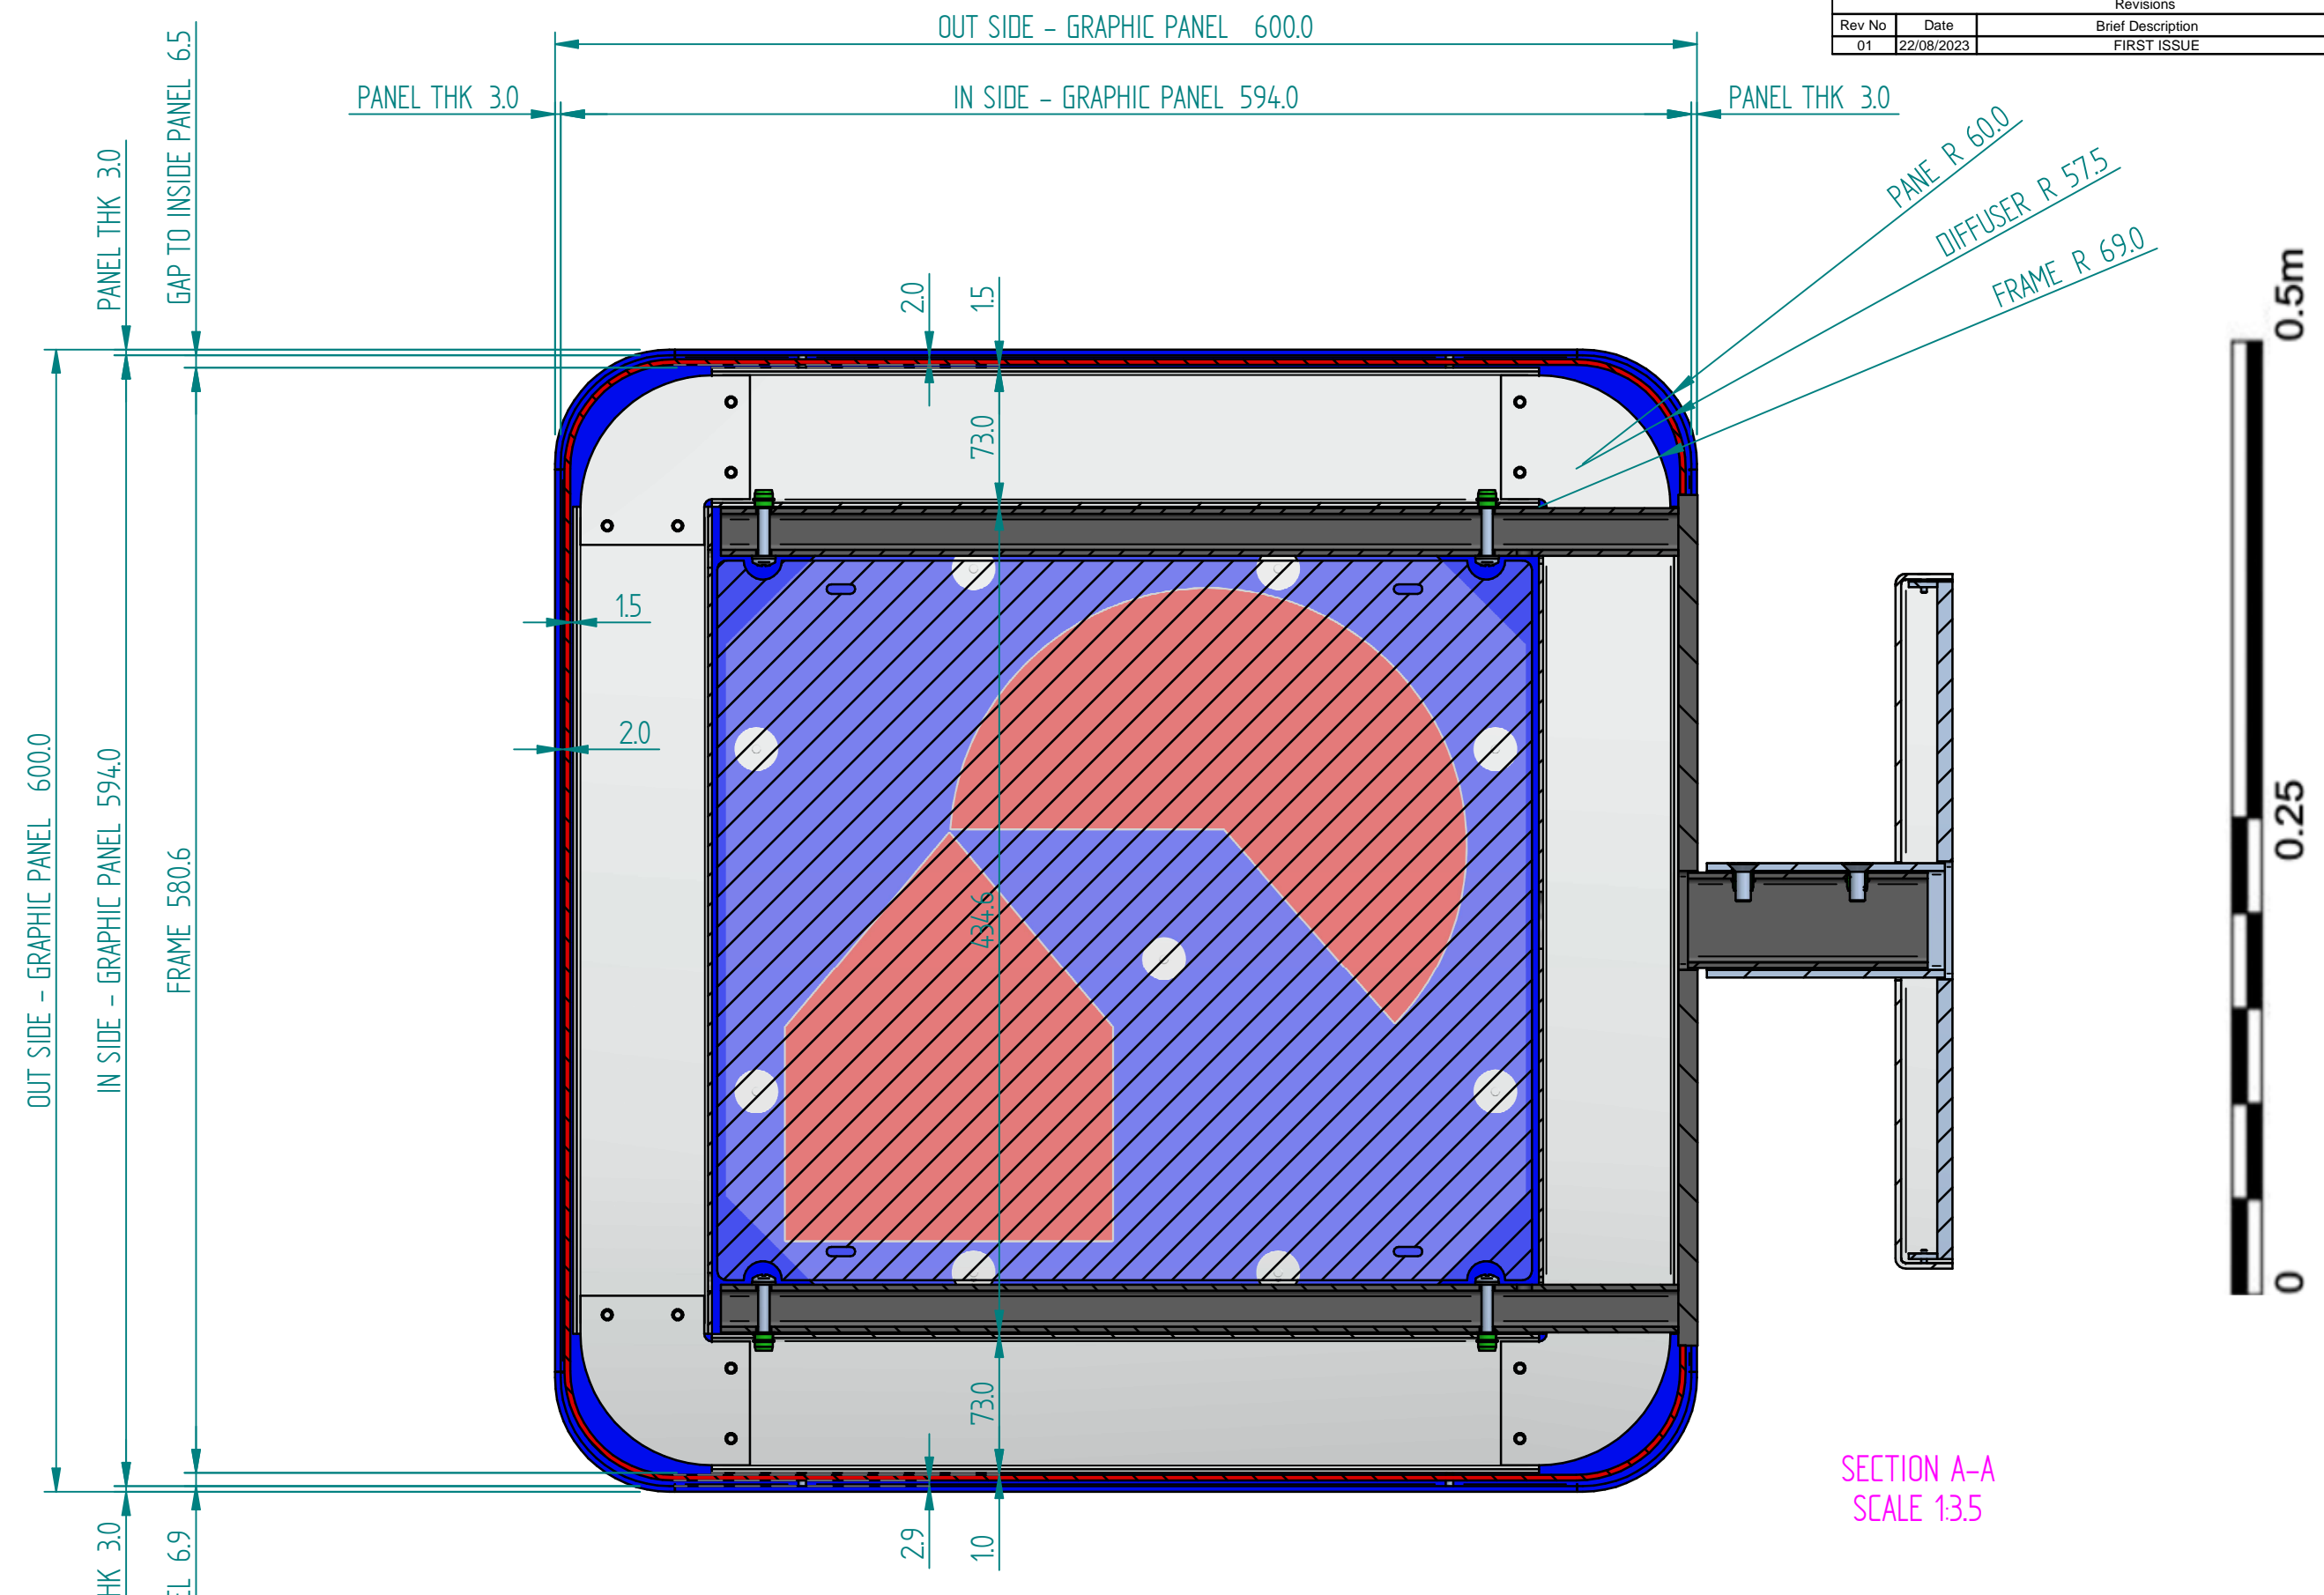

SECTION A-A
SCALE 1:3.5

THIS DRAWING IS THE PROPERTY OF OMEGA SIGNS LTD AND MUST NOT BE PASSED TO THIRD PARTIES WITHOUT PRIOR CONSENT. ANY UNAUTHORISED USE OF THIS DRAWING WILL RESULT IN A DESIGN FEE BEING CHARGED.

ALL DIMENSIONS IN MILLIMETRES (mm) UNLESS STATED OTHERWISE - DO NOT SCALE -
 DECIMAL X.X ± 0.1
 DECIMAL X.XX ± 0.05
 ANGLE X.Xº ± 0.1

THIRD ANGLE PROJECTION

SCALE @ A3:
1:3.5

SHEET:
SHEET 3 OF 3

DATE:
31/07/2023

CLIENT:
NATIONWIDE

DRAWN BY:
ian wilson

APPROVED BY:
Tom Howley

MATERIAL:

TREATMENT:

MASS:
24.713 kg

REV NO:
01

DRAWING NO:
30093_PR03_A01

TITLE:
ARRGT-GENERAL ASSEMBLY

ASSY / ELEC