


SCOPE OF WORKS

- Replace 1no. Projecting signage with new 600mm
- Replace 2no. Fascia and Lonzenge signage logo with 1no.New 490mm Logo height
- Replace 1no. ATM surround with new and decals.
- Replace 1no. Statutory signage with new
- Install new window message " A good way to bank."
- Remove "Building Society" wording and make good
- Replace safety manifestation with new

Signage Colours



Window Message

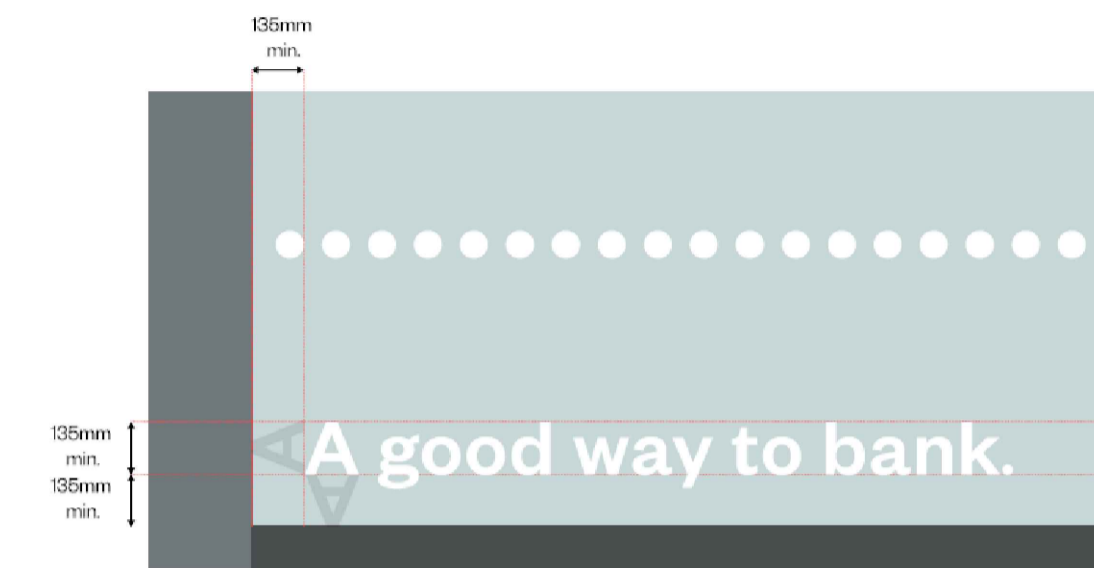

ALL DIMENSIONS MUST BE CHECKED ON SITE.
ONLY FIGURED DIMENSIONS ARE TO BE WORKED FROM.
DISCREPANCIES MUST BE REPORTED TO THE ARCHITECT BEFORE
PROCEEDING.
THIS DRAWING IS BASED ON BEST KNOW INFORMATION



ISG
ISG
Boleyn House,
St Augustines
Business Park,
Whitstable
Kent CT5 2QJ

© This drawing remains the Copyright of Four Architecture and Design and may not be reproduced in whole or in any part without prior written permission.
NOTE:
All proprietary goods and materials are to be fitted in accordance with manufacturer's instructions. Codes of Practise and British Standards. All dimensions to be verified by the Contractor on site. Do not scale drawings, work to figured dimensions only.
ALL REFERENCES SHOULD BE READ IN CONJUNCTION WITH THE MOST CURRENT NATIONWIDE DESIGN GUIDES.



OXFORD (0351)
Brand Update

REVISIONS		LETTER DESCRIPTION		DATE	

BRANCH NAME & PREFIX: OXFORD 44 Queen Street OX1 1ET			DRAWING TYPE: PROPOSED EXTERNAL ELEVATION		
SCALE @ A1: 1:50	SCALE @ A3: 1:100	DATE DRAWN: 08.08.2023	STATUS: PROPOSED	PROPERTY LOCATION CODE: OX10	DRAWING REF NO: PR.00.E1
DRAWN BY: ICT	CHECKED BY & DATE: JNA	JOB REF:			