





Existing Building




New Extensions

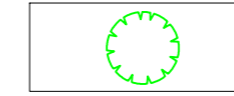

Cat 'A' Tree

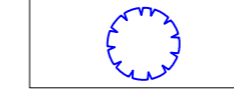


Cat 'B' Tree

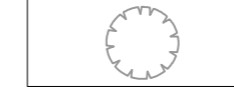


Cat 'C' Tree




Cat 'U' Tree

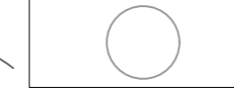

Root Protection Area

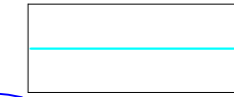

Protective Fencing

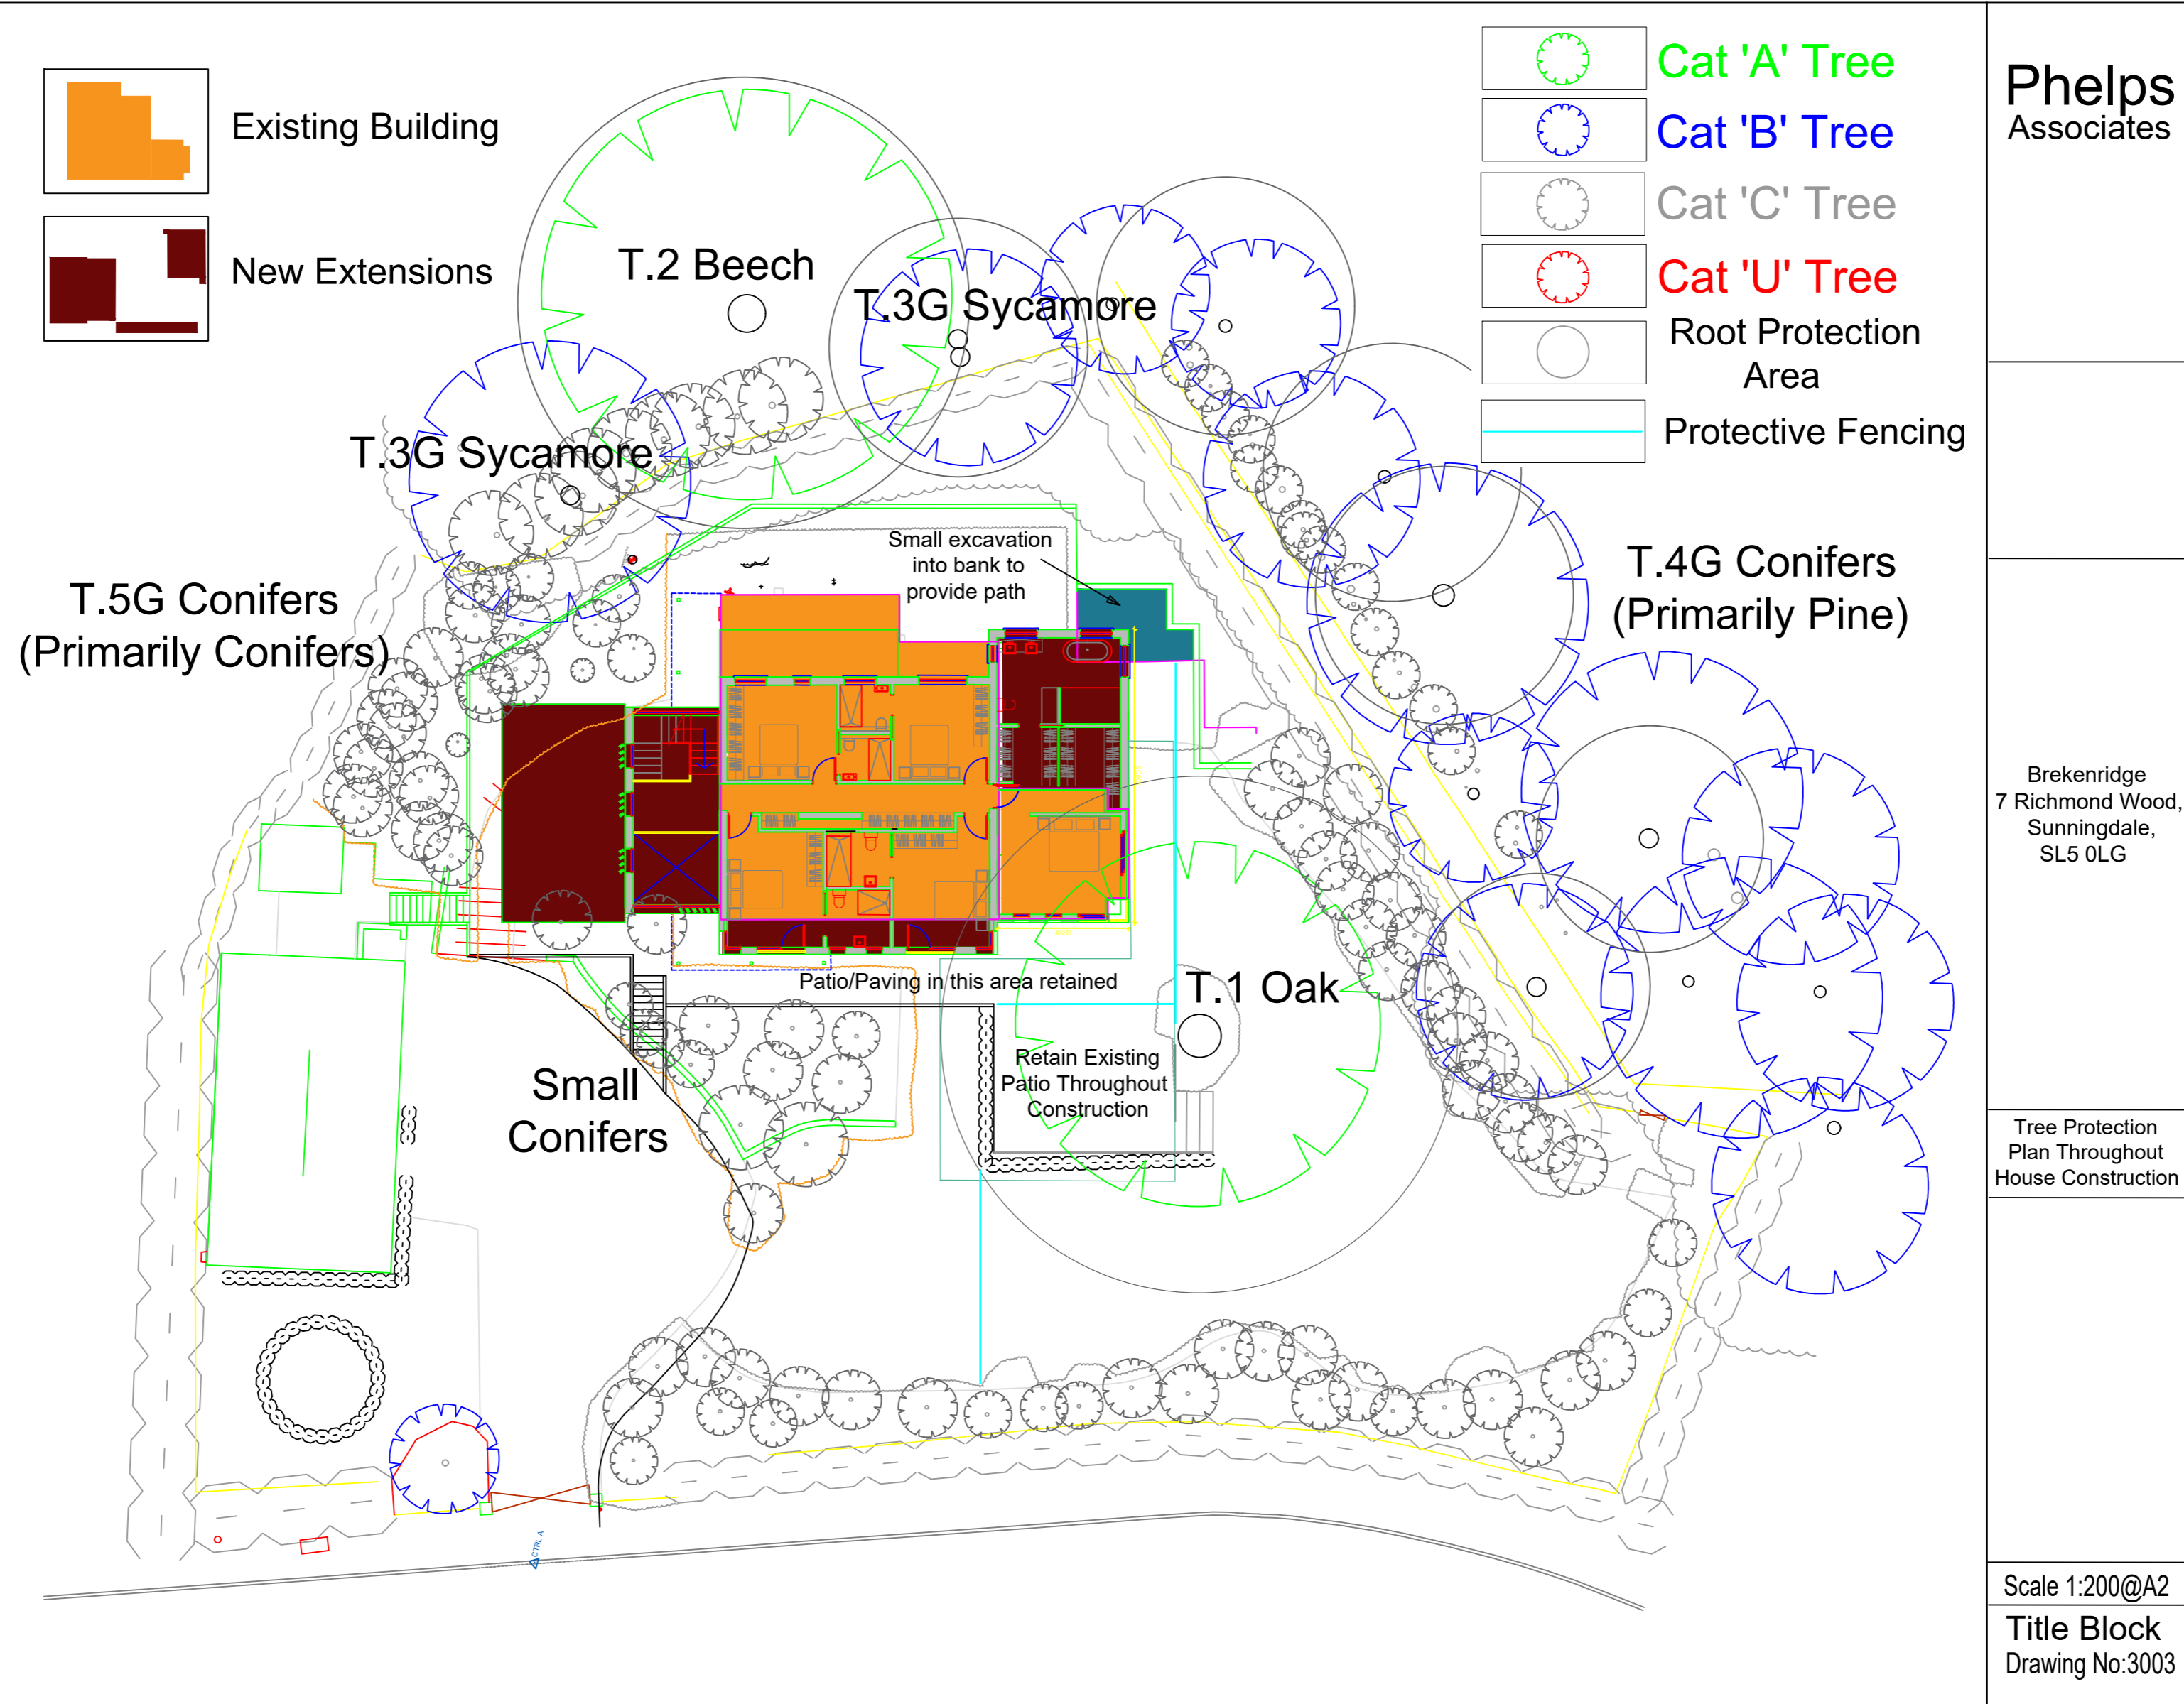

Phelps Associates

Brekenridge
7 Richmond Wood,
Sunningdale,
SL5 0LG

Tree Protection
Plan Throughout
House Construction

Scale 1:200@A2

Title Block
Drawing No:3003